


Figure 3.4: Post Workshop Layout (Iteration 6) and Final Turbine Layout

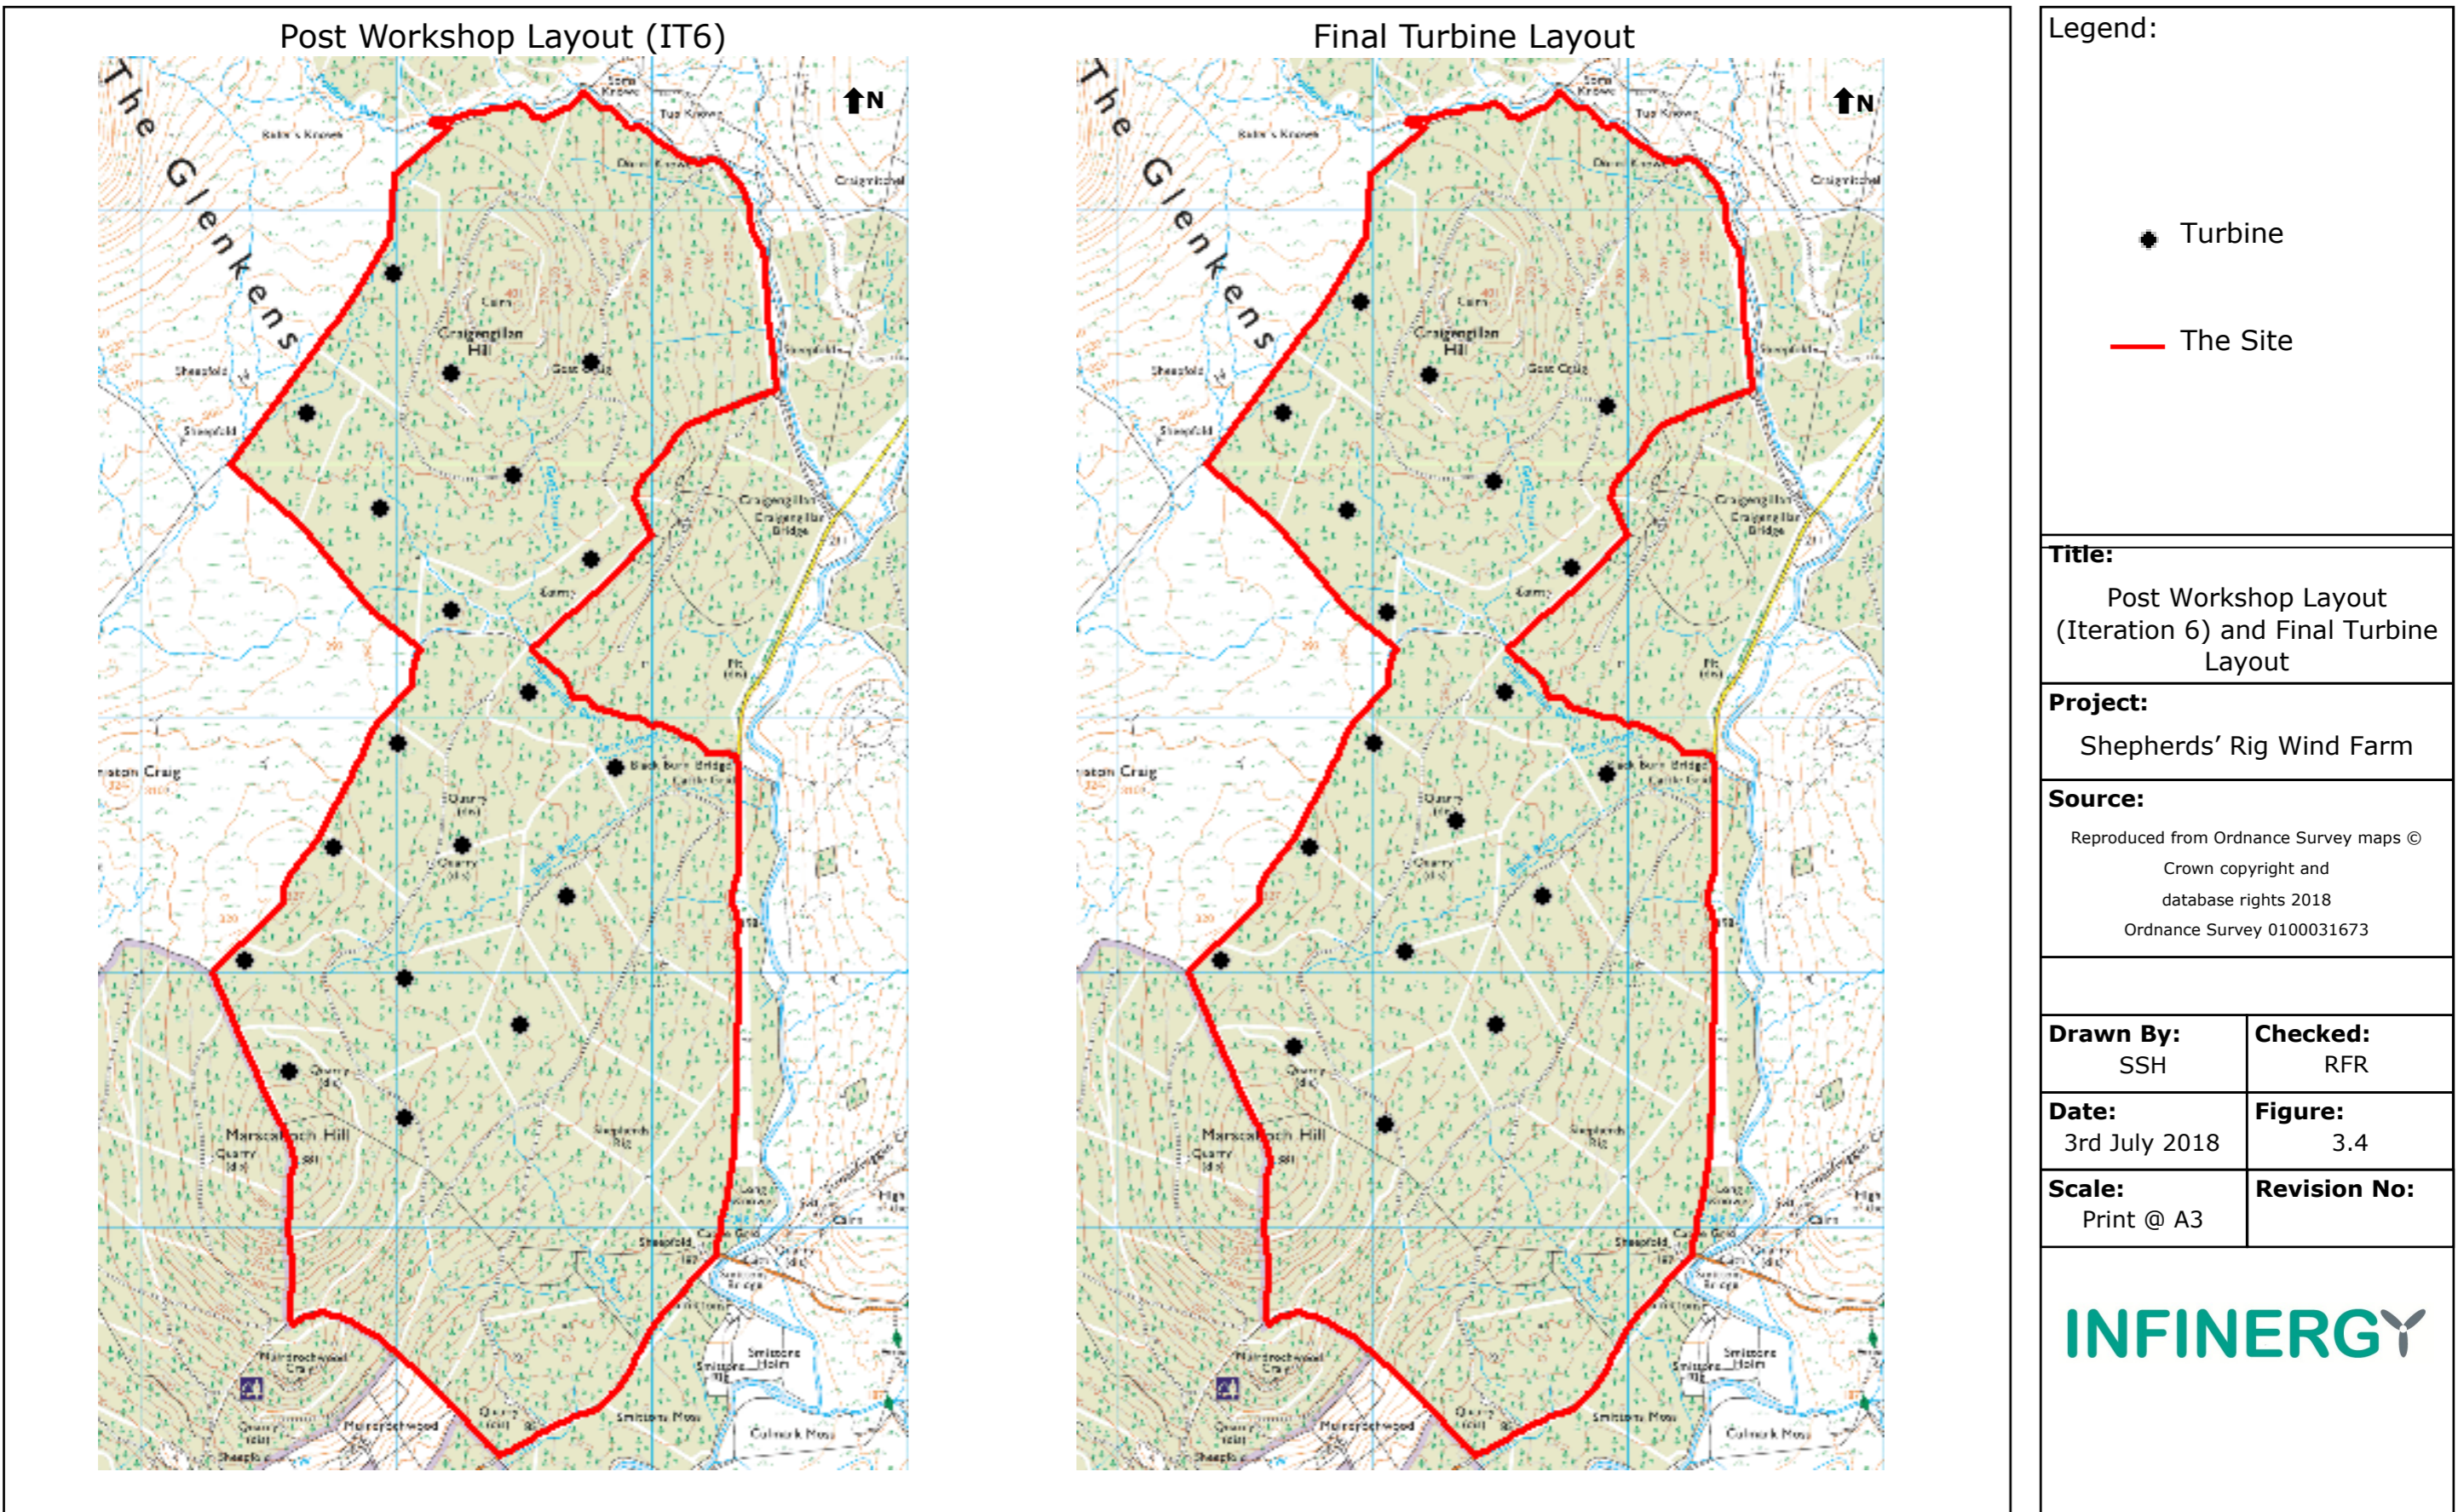

Legend:

- Turbine
- The Site

**Title:**  
Post Workshop Layout (Iteration 6) and Final Turbine Layout

**Project:**  
Shepherds' Rig Wind Farm

**Source:**  
Reproduced from Ordnance Survey maps © Crown copyright and database rights 2018 Ordnance Survey 0100031673

<b>Drawn By:</b> SSH	<b>Checked:</b> RFR
-------------------------	------------------------

<b>Date:</b> 3rd July 2018	<b>Figure:</b> 3.4
-------------------------------	-----------------------

<b>Scale:</b> Print @ A3	<b>Revision No:</b>
-----------------------------	---------------------