


Figure 4.1: Proposed Development Layout

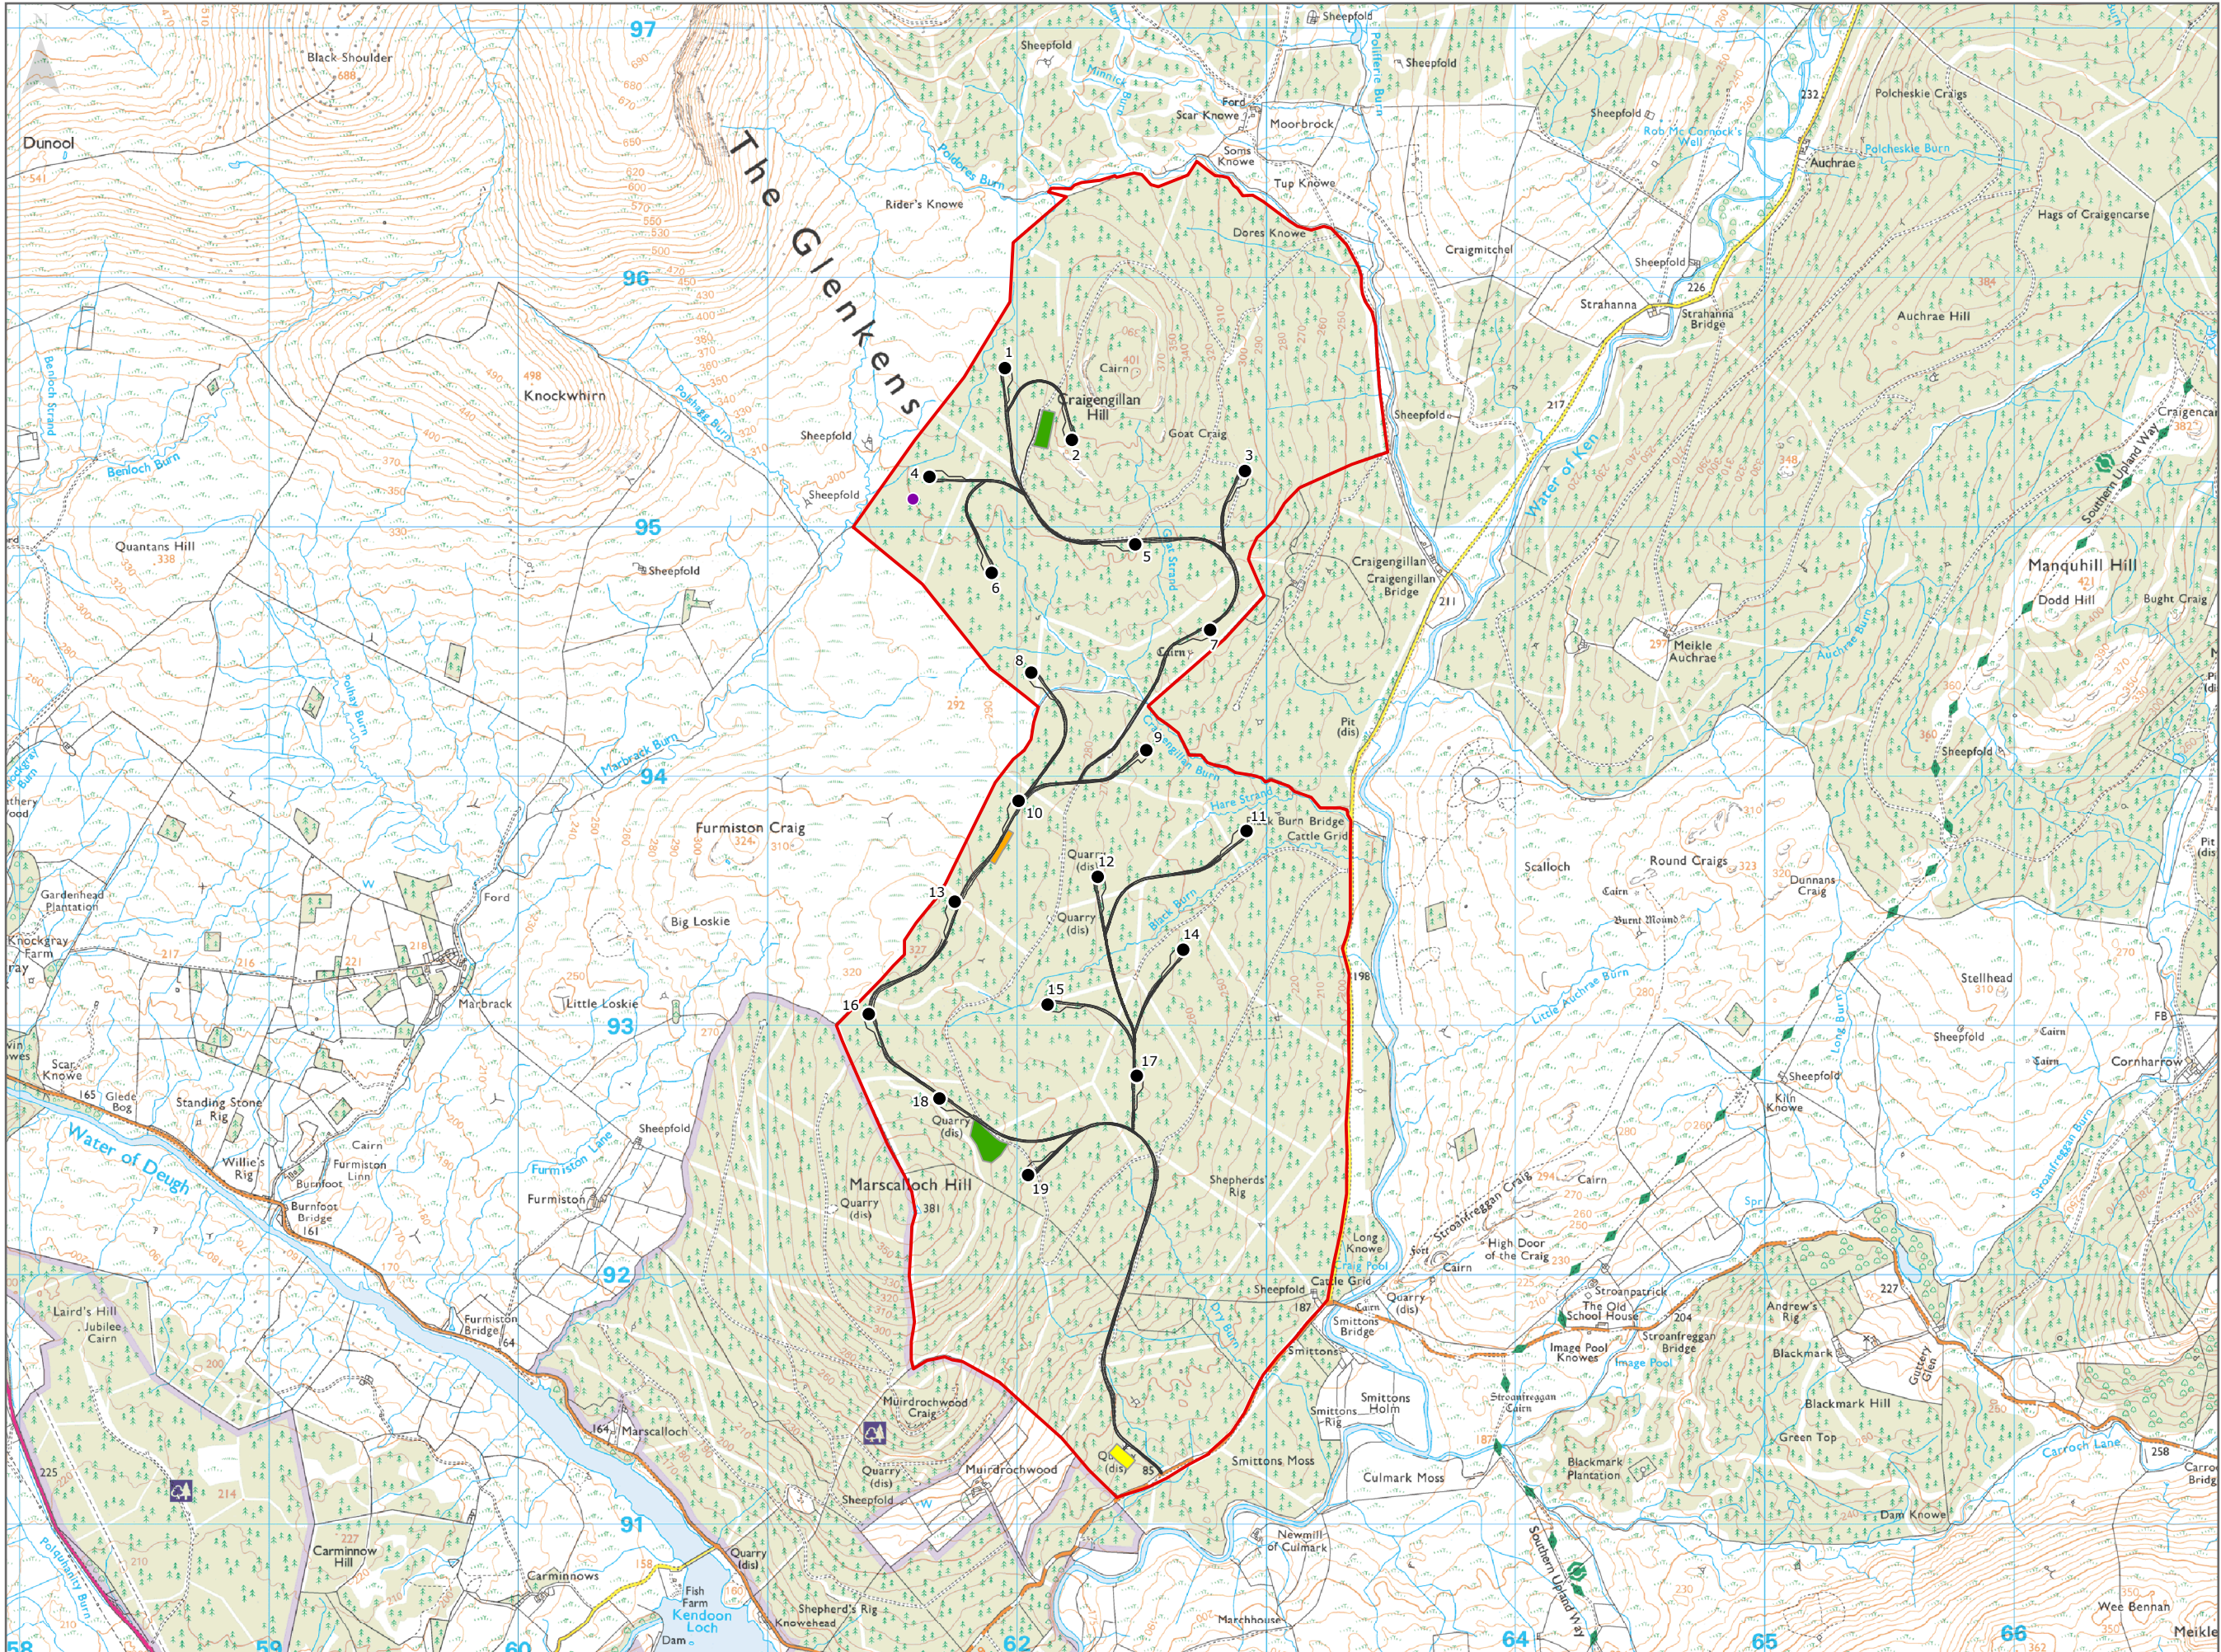

- Legend:**
- Site Boundary
 - Substation
 - Construction Compound
 - Borrow Pit Search Areas
 - Tracks and Hardstandings
 - Turbine Location
 - Met Mast Location

Turbine No.	x	y
1 (125m)	261952	595637
2 (149.9m)	262221	595349
3 (125m)	262915	595224
4 (149.9m)	261650	595201
5 (149.9m)	262475	594930
6 (149.9m)	261899	594817
7 (149.9m)	262775	594588
8 (149.9m)	262058	594415
9 (149.9m)	262520	594105
10 (149.9m)	262007	593901
11 (149.9m)	262921	593780
12 (149.9m)	262325	593596
13 (149.9m)	261752	593497
14 (149.9m)	262667	593305
15 (149.9m)	262123	593084
16 (149.9m)	261406	593046
17 (149.9m)	262482	592799
18 (149.9m)	261690	592707
19 (149.9m)	262045	592402

Title:
Proposed Development Layout

Source: © Crown copyright and database rights
2018 Ordnance Survey 0100031673

Client: Infinergy

Drawn by: HW **Checked:** HK

Date: 24/10/2018 **Figure:** 4.1

Scale: 0 0.2 0.4 km **Revision No:** 1