




ELEVATION A

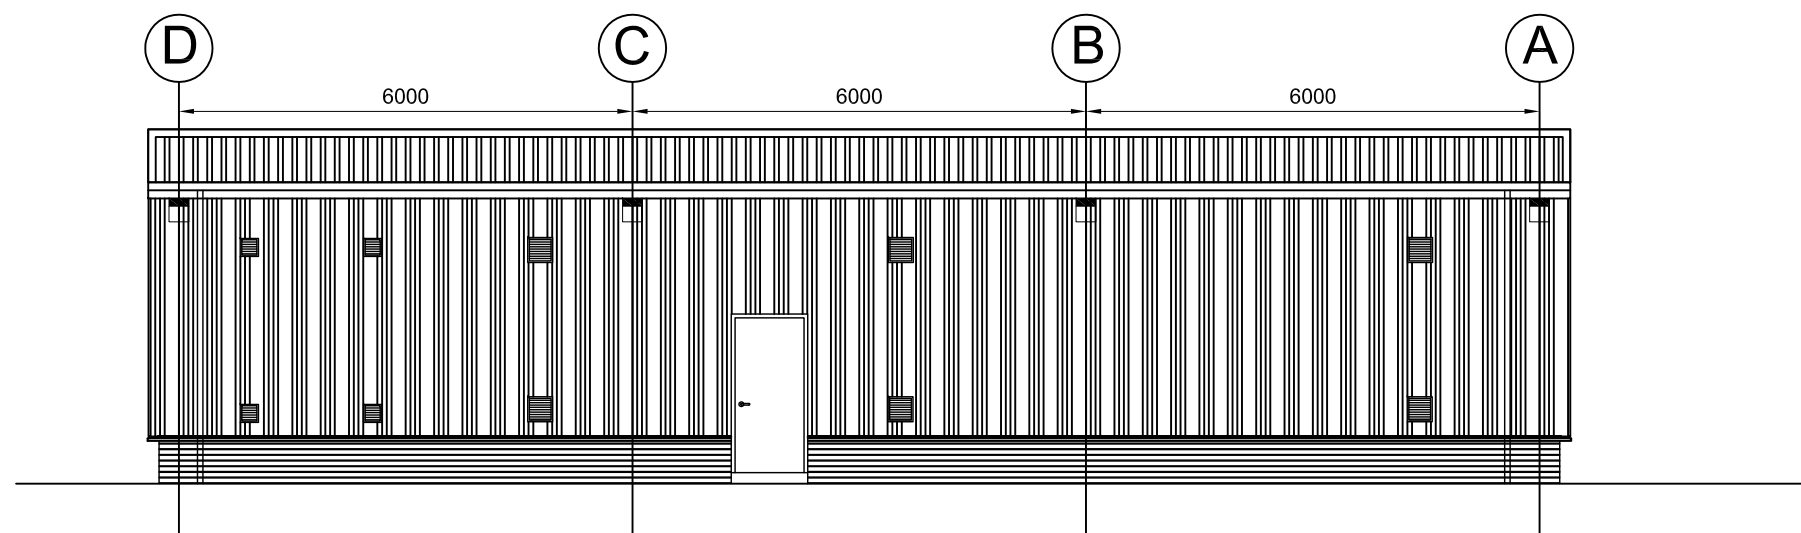

ELEVATION B

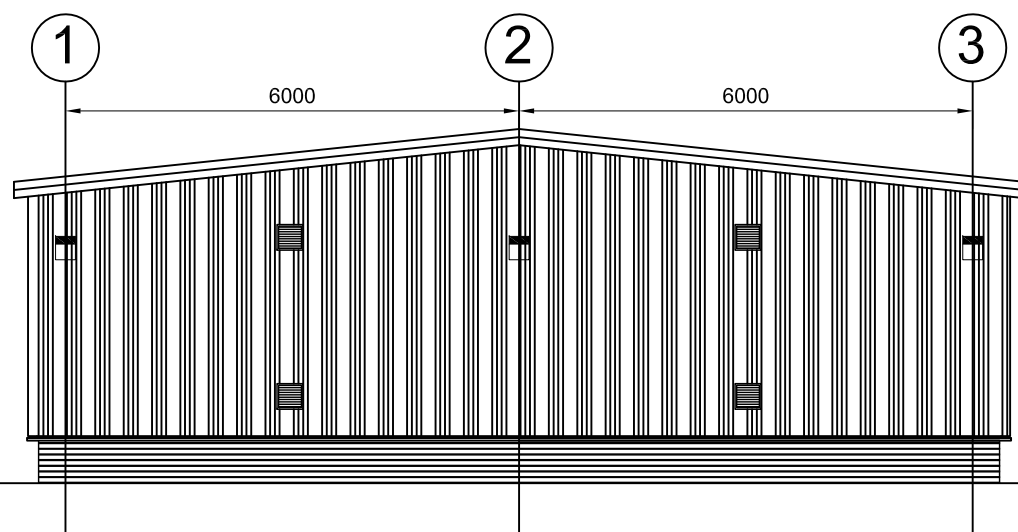

ELEVATION C

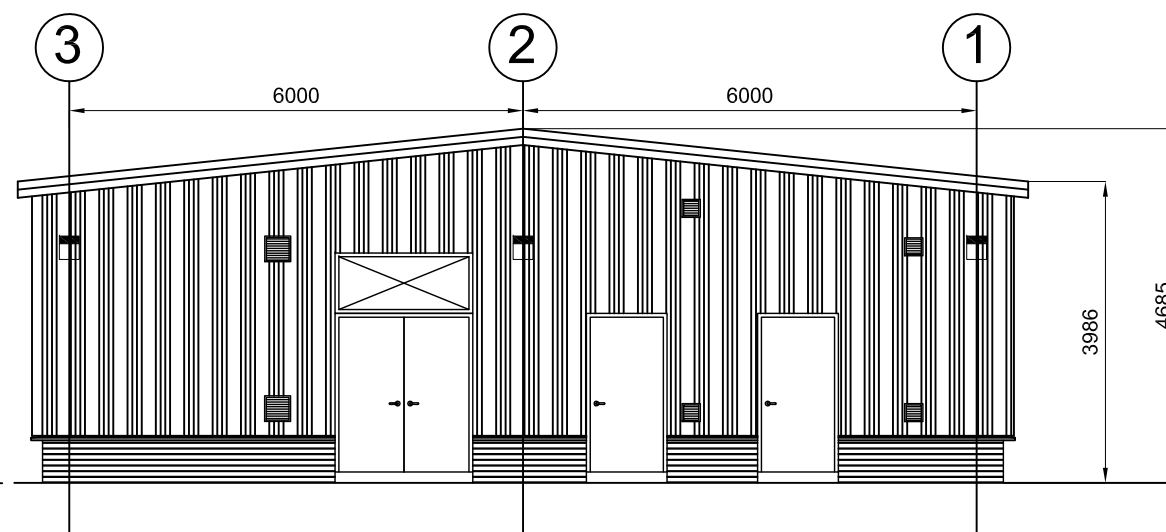

ELEVATION D

Legend:

Notes:

Dimensions in millimeters unless otherwise stated

Title: Figure 4.11 Scottish Power Control Building Elevations		
Project: Shepherds Rig Wind Farm		
Drawing Number: 12918_100_102		
Date: 24-08-2018	Page Scale: 1:100 @ A3	Drawn By: GC
Revision: A Initial drawing issue 24-08-2018		