


ELEVATION A

ELEVATION C

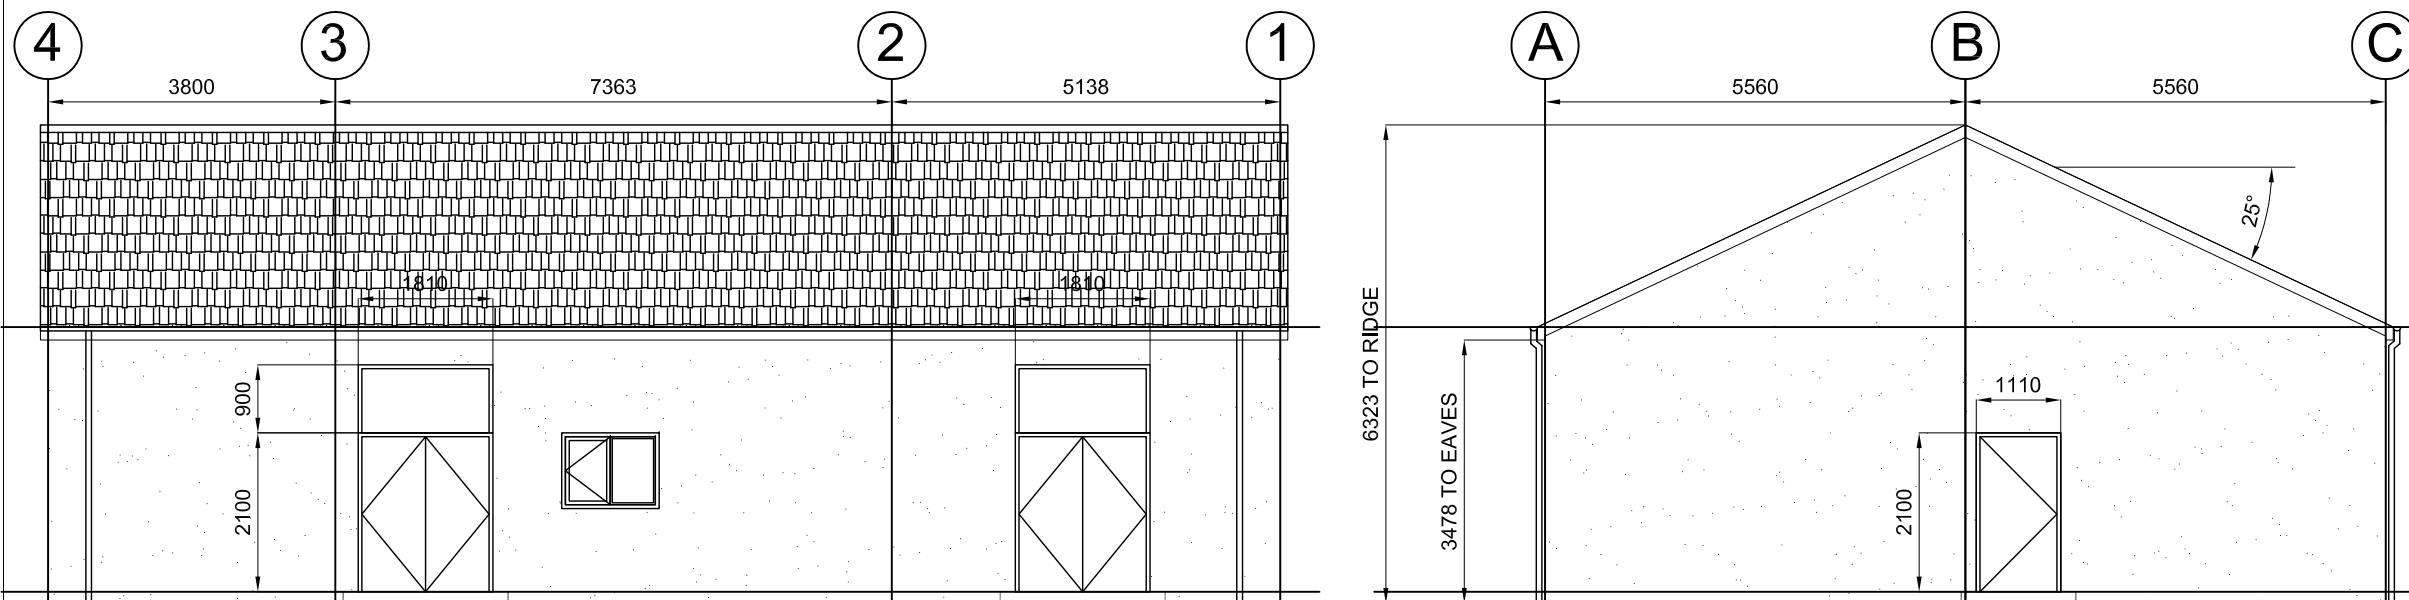

ELEVATION B

ELEVATION D

Notes:
Dimensions in millimeters unless otherwise stated

Title:
Figure 4.12 Wind Farm Control Building Elevations

Project:
Shepherds Rig Wind Farm

Drawing Number:
12918_100_104

Date: 24-08-2018	Page Scale: 1:100 @ A3	Drawn By: GC
----------------------------	----------------------------------	------------------------

Revision: A Initial drawing issue	24-08-2018
---	-------------------