




ELEVATION A

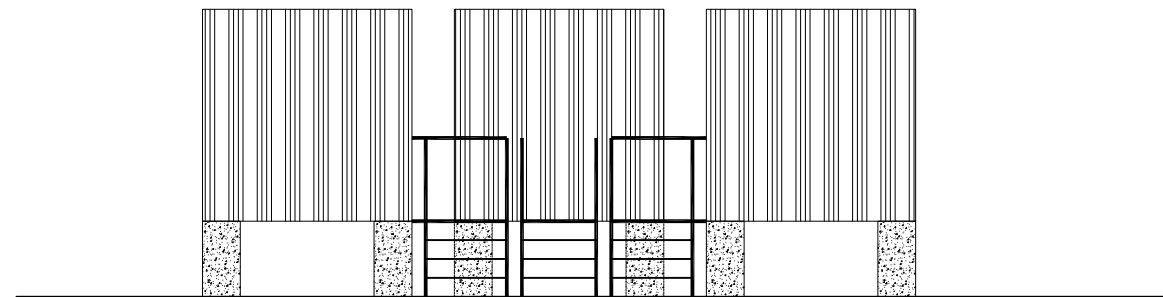

ELEVATION D

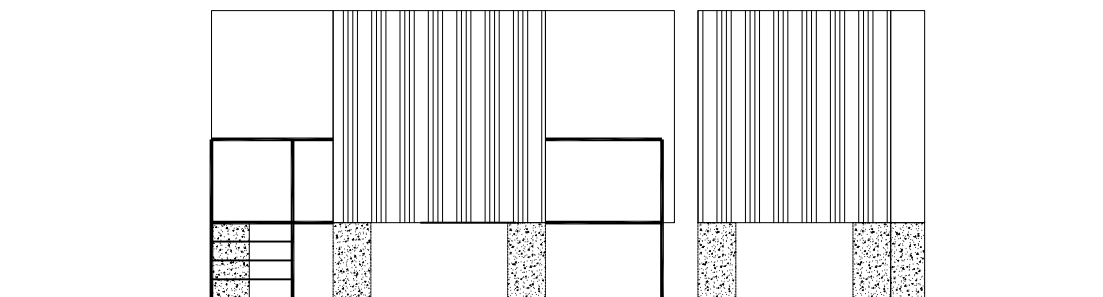

ELEVATION C

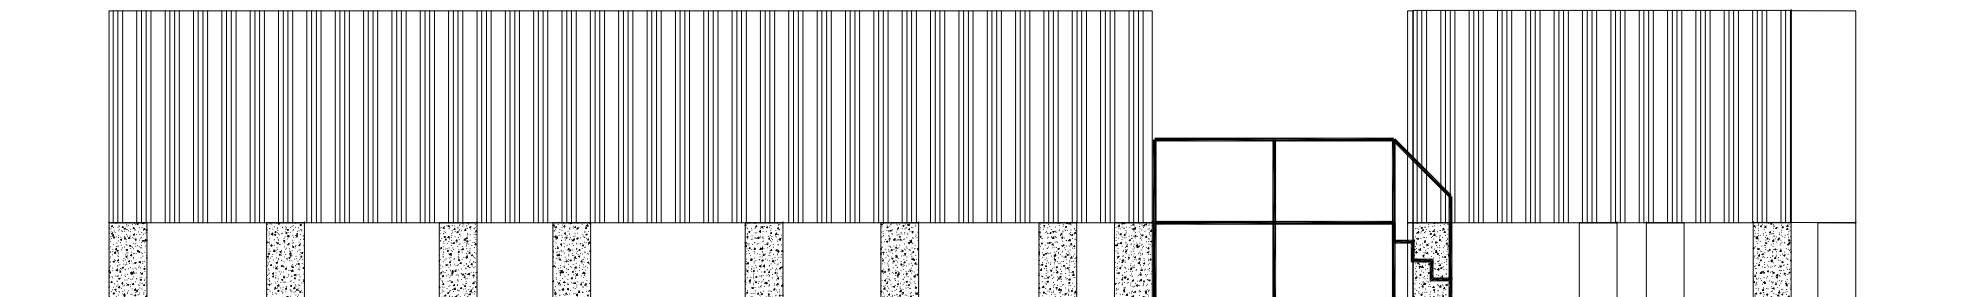

ELEVATION B

Legend:

Notes:

Dimensions in millimeters unless otherwise stated

Title:
Figure 4.13 Battery Energy Storage Facility Elevations

Project:
Shepherds Rig Wind Farm

Drawing Number:
12918_100_106

Date: 24-08-2018	Page Scale: 1:100 @ A3	Drawn By: GC
----------------------------	----------------------------------	------------------------

Revision: A Initial drawing issue	24-08-2018
---	-------------------