


Figure 13.2a: Hydrological Features

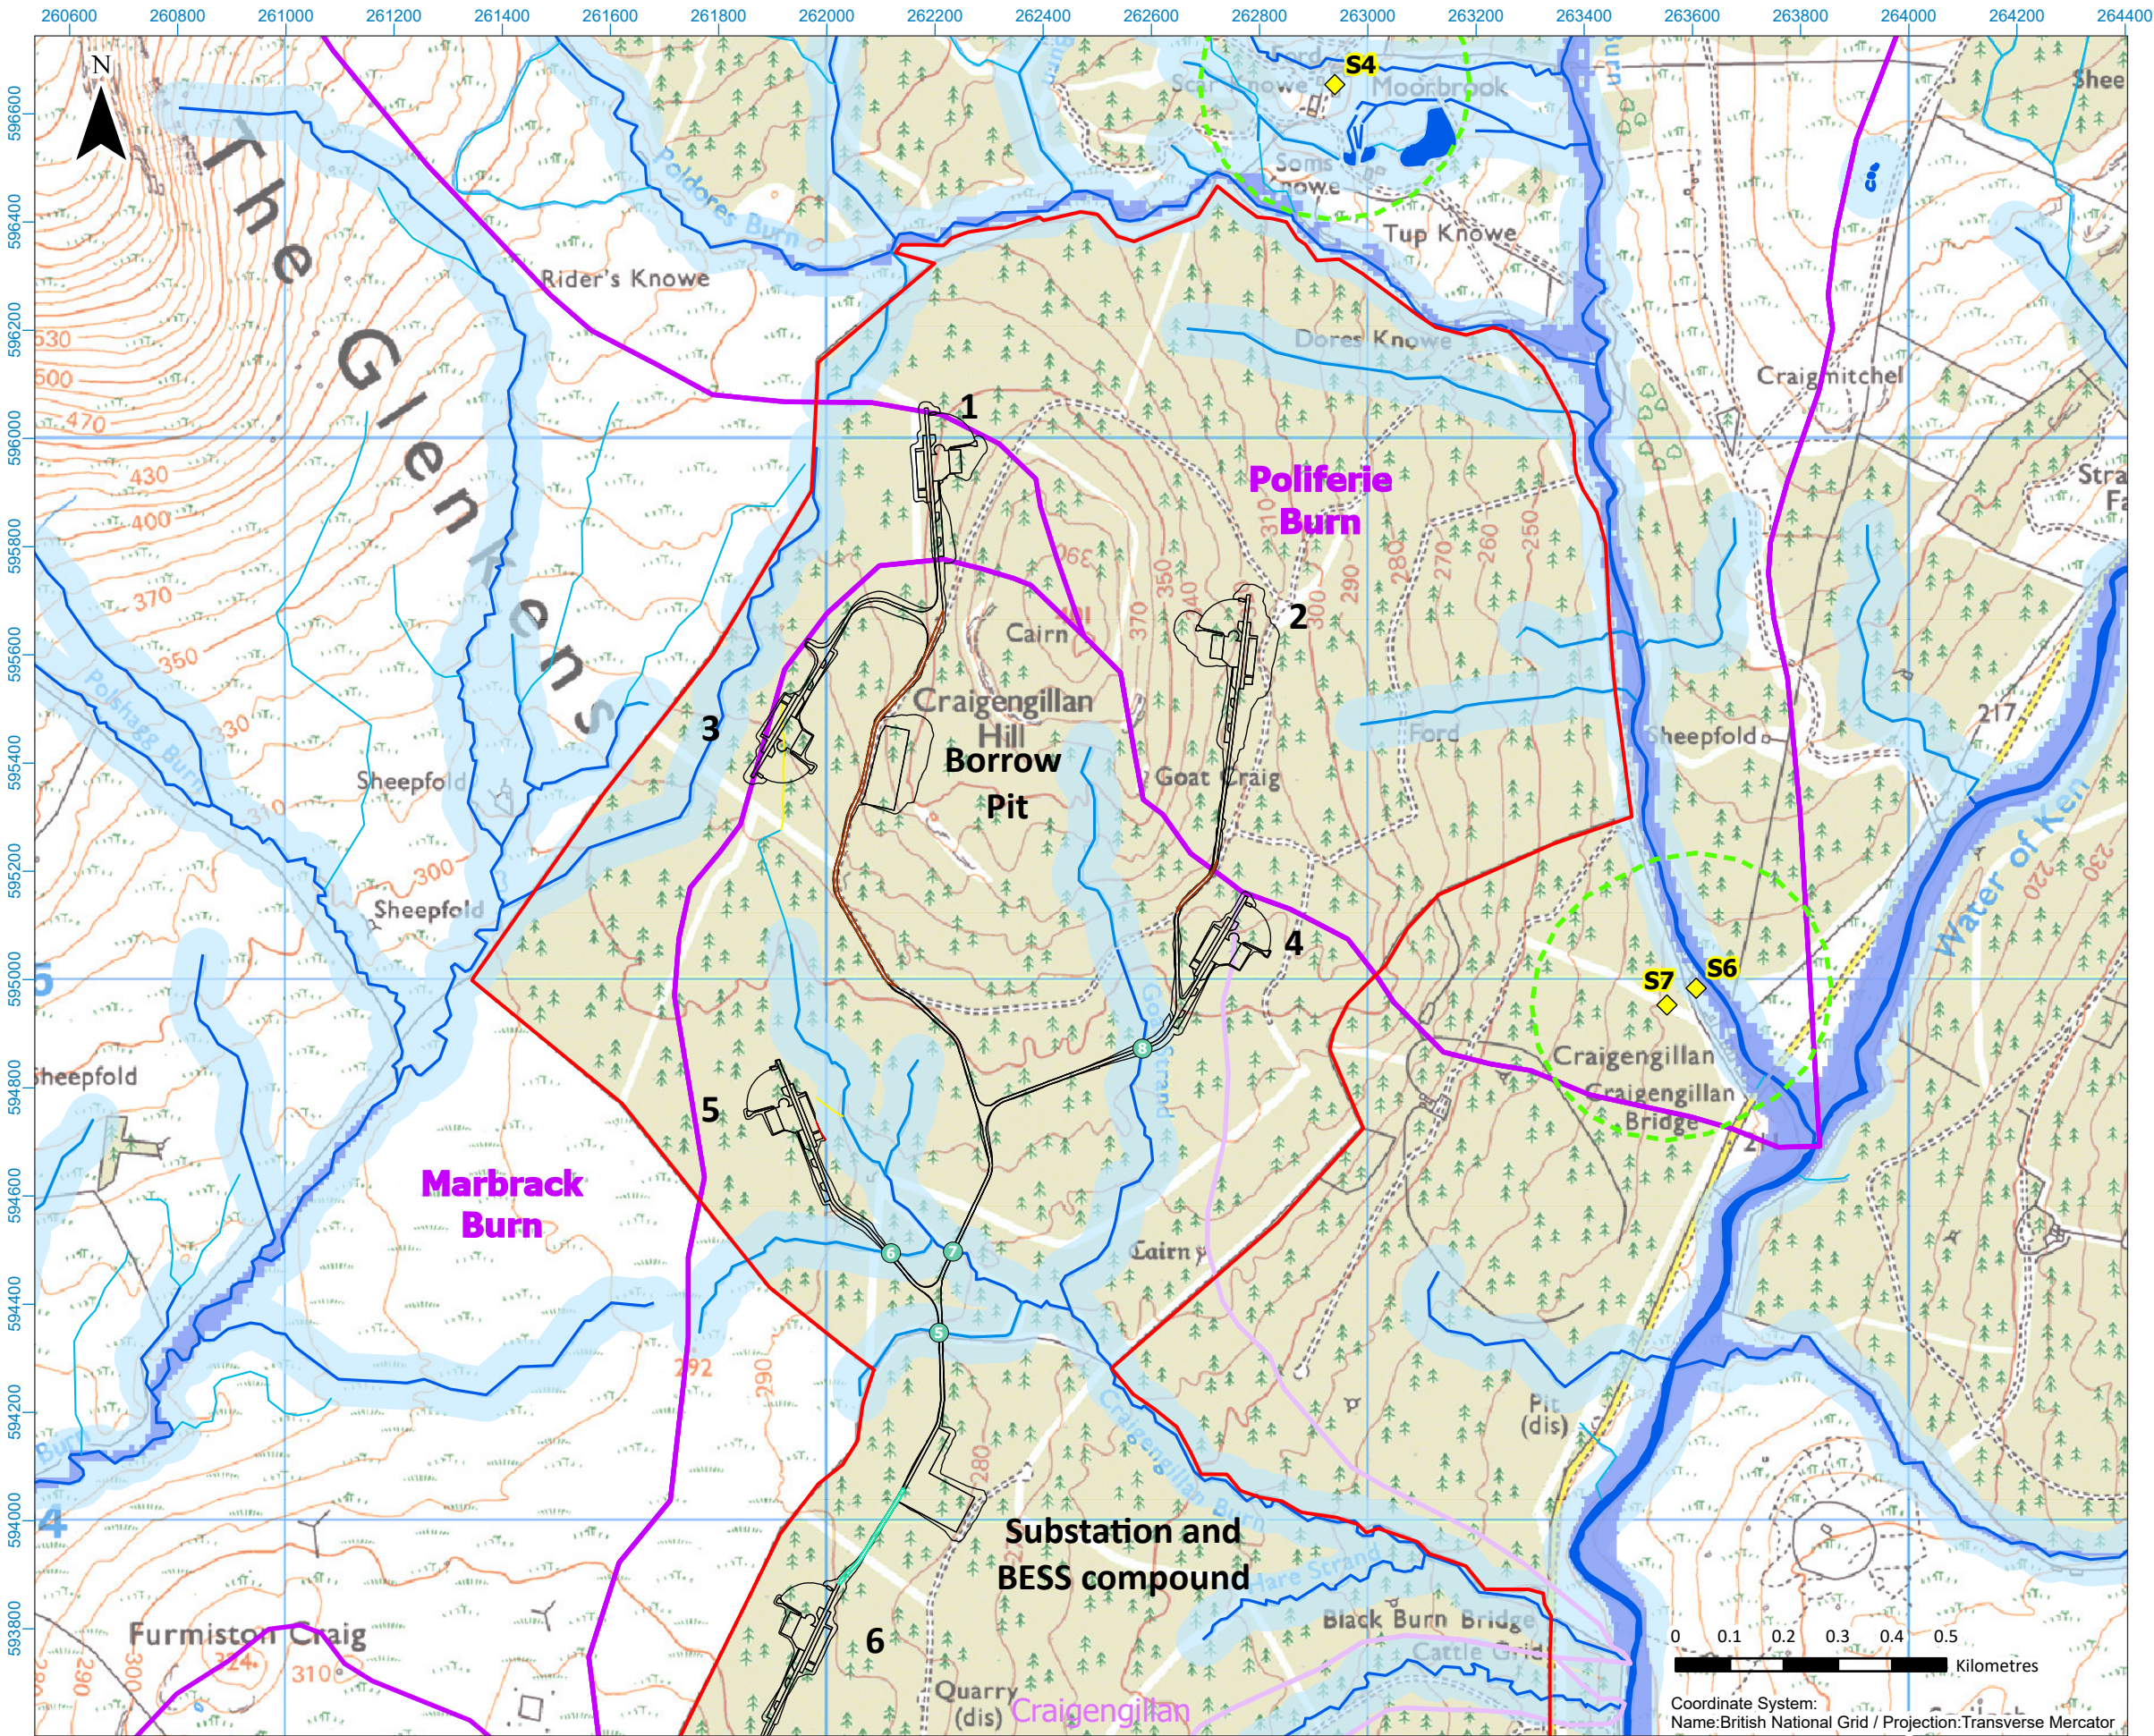

Legend:

- Site Boundary
- Infrastructure**
 - Infrastructure Layout
 - Existing Track to be Upgraded
 - New Floating Track
 - New Watercourse Crossing
- Hydrology Features**
 - Watercourses 1:50K (OS map)
 - Watercourses 1:25K (OS map)
 - Watercourses 1:10K (OS map)
 - Drain
 - Waterbodies 1:50K (OS map)
 - 50 m Watercourse Buffer
 - Infrastructure within 50 m of a Watercourse
 - Flood Risk Areas
 - Catchment Boundary
 - Small Catchment Boundary
 - Private Water Supplies
 - 250 m Private Water Supply Buffer

Title

Hydrological Features

Project:

Shepherds' Rig Wind Farm Section 36C

Source:

Credits: Crown Copyright. All rights reserved. AC0000808122
Contains public sector information licensed under the Open Government Licence v3.0

Client:


Boralex

Drawn by:	Checked:
EM	JM
Date:	Figure:
18/06/2026	13.2a
Scale:	Revision No.
1:12,500	2.0

BORALEX

FLUID
ENVIRONMENTAL CONSULTING

Figure 13.2b: Hydrological Features

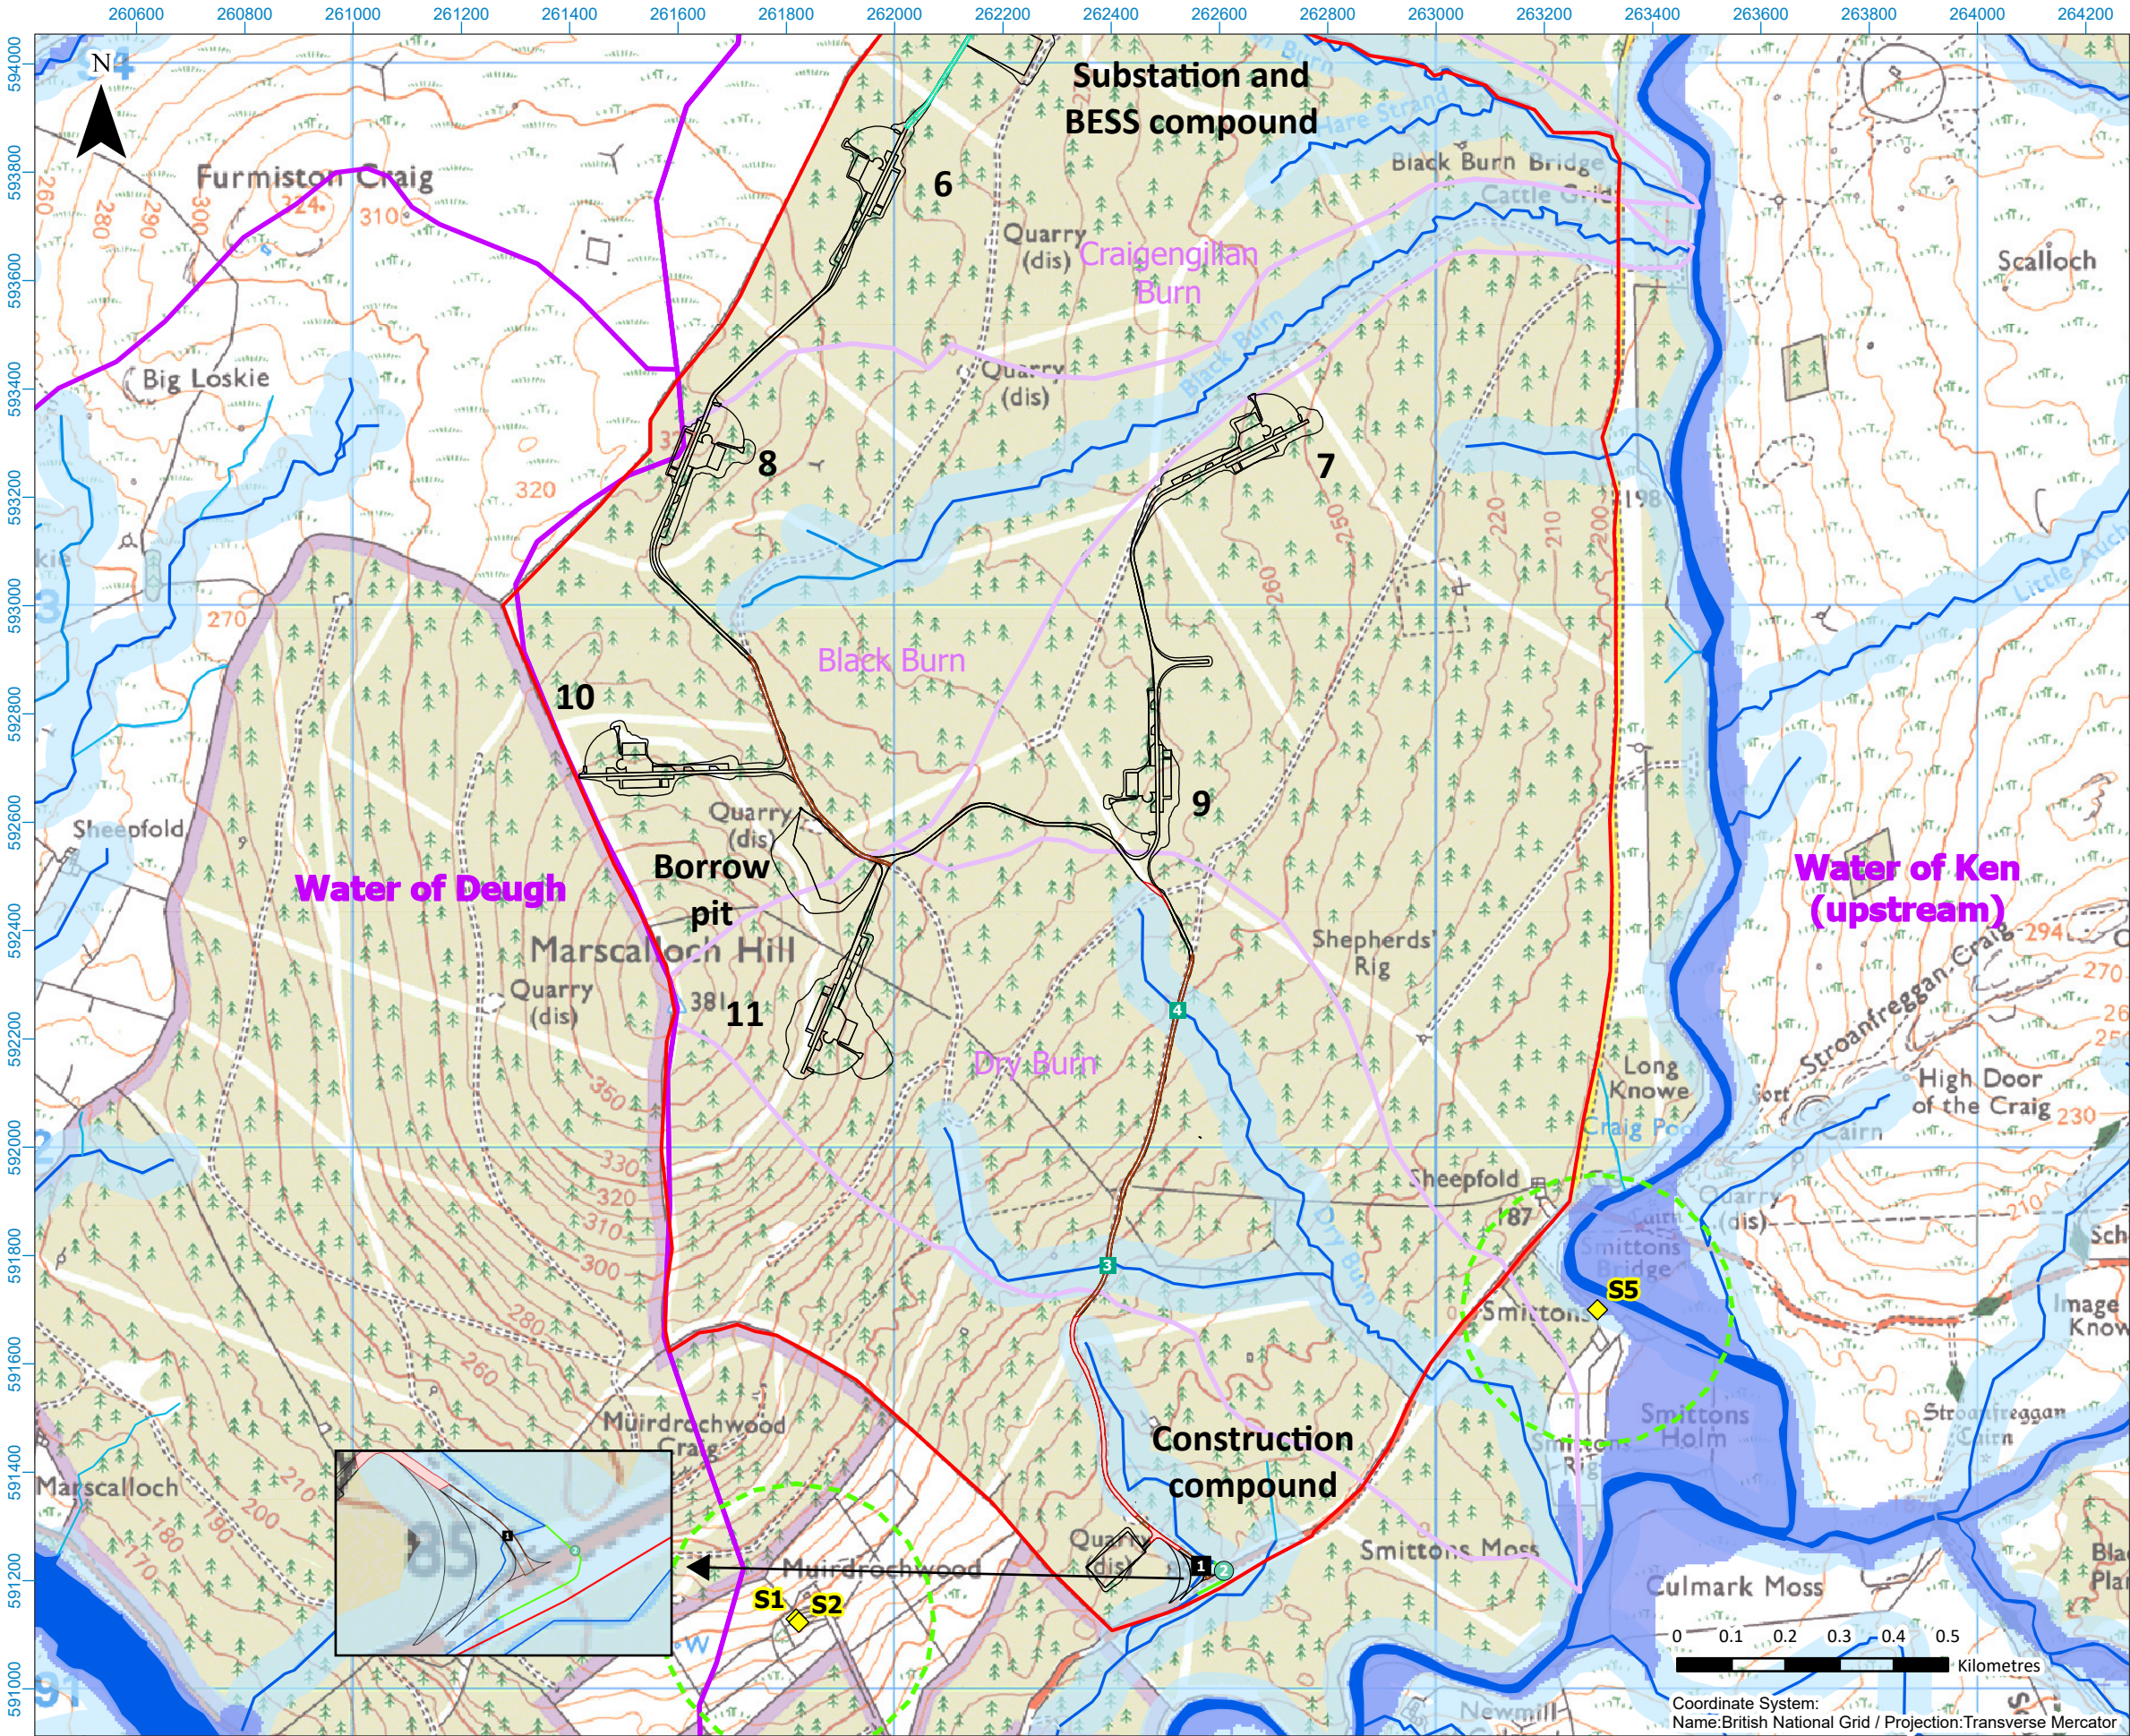

Legend:

Site Boundary

Infrastructure Layout

Existing Track to be Upgraded

New Floating Track

A

Existing Watercourse Crossing to be Removed

A

New Watercourse Crossing

A

Existing Watercourse Crossing

Proposed Diversion of Watercourse

Hydrology Features

Watercourses 1:50K (OS map)

Watercourses 1:25K (OS map)

Watercourses 1:10K (OS map)

Waterbodies 1:50K (OS map)

50 m Watercourse Buffer

Infrastructure within 50 m of a Watercourse

Flood Risk Areas

Catchment Boundary

Small Catchment Boundary

Private Water Supplies

250 m Private Water Supply Buffer

Title

Hydrological Features

Project:

Shepherds' Rig Wind Farm Section 36C

Source:

Credits: Crown Copyright. All rights reserved. AC0000808122
Contains public sector information licensed under the Open Government Licence V3.0

Client:

Boralex

Drawn by:	Checked:
EM	JM
Date:	Figure:
18/06/2026	13.2b
Scale:	Revision No.
1:12,500	2.0

BORALEX

FLUID
ENVIRONMENTAL CONSULTING