
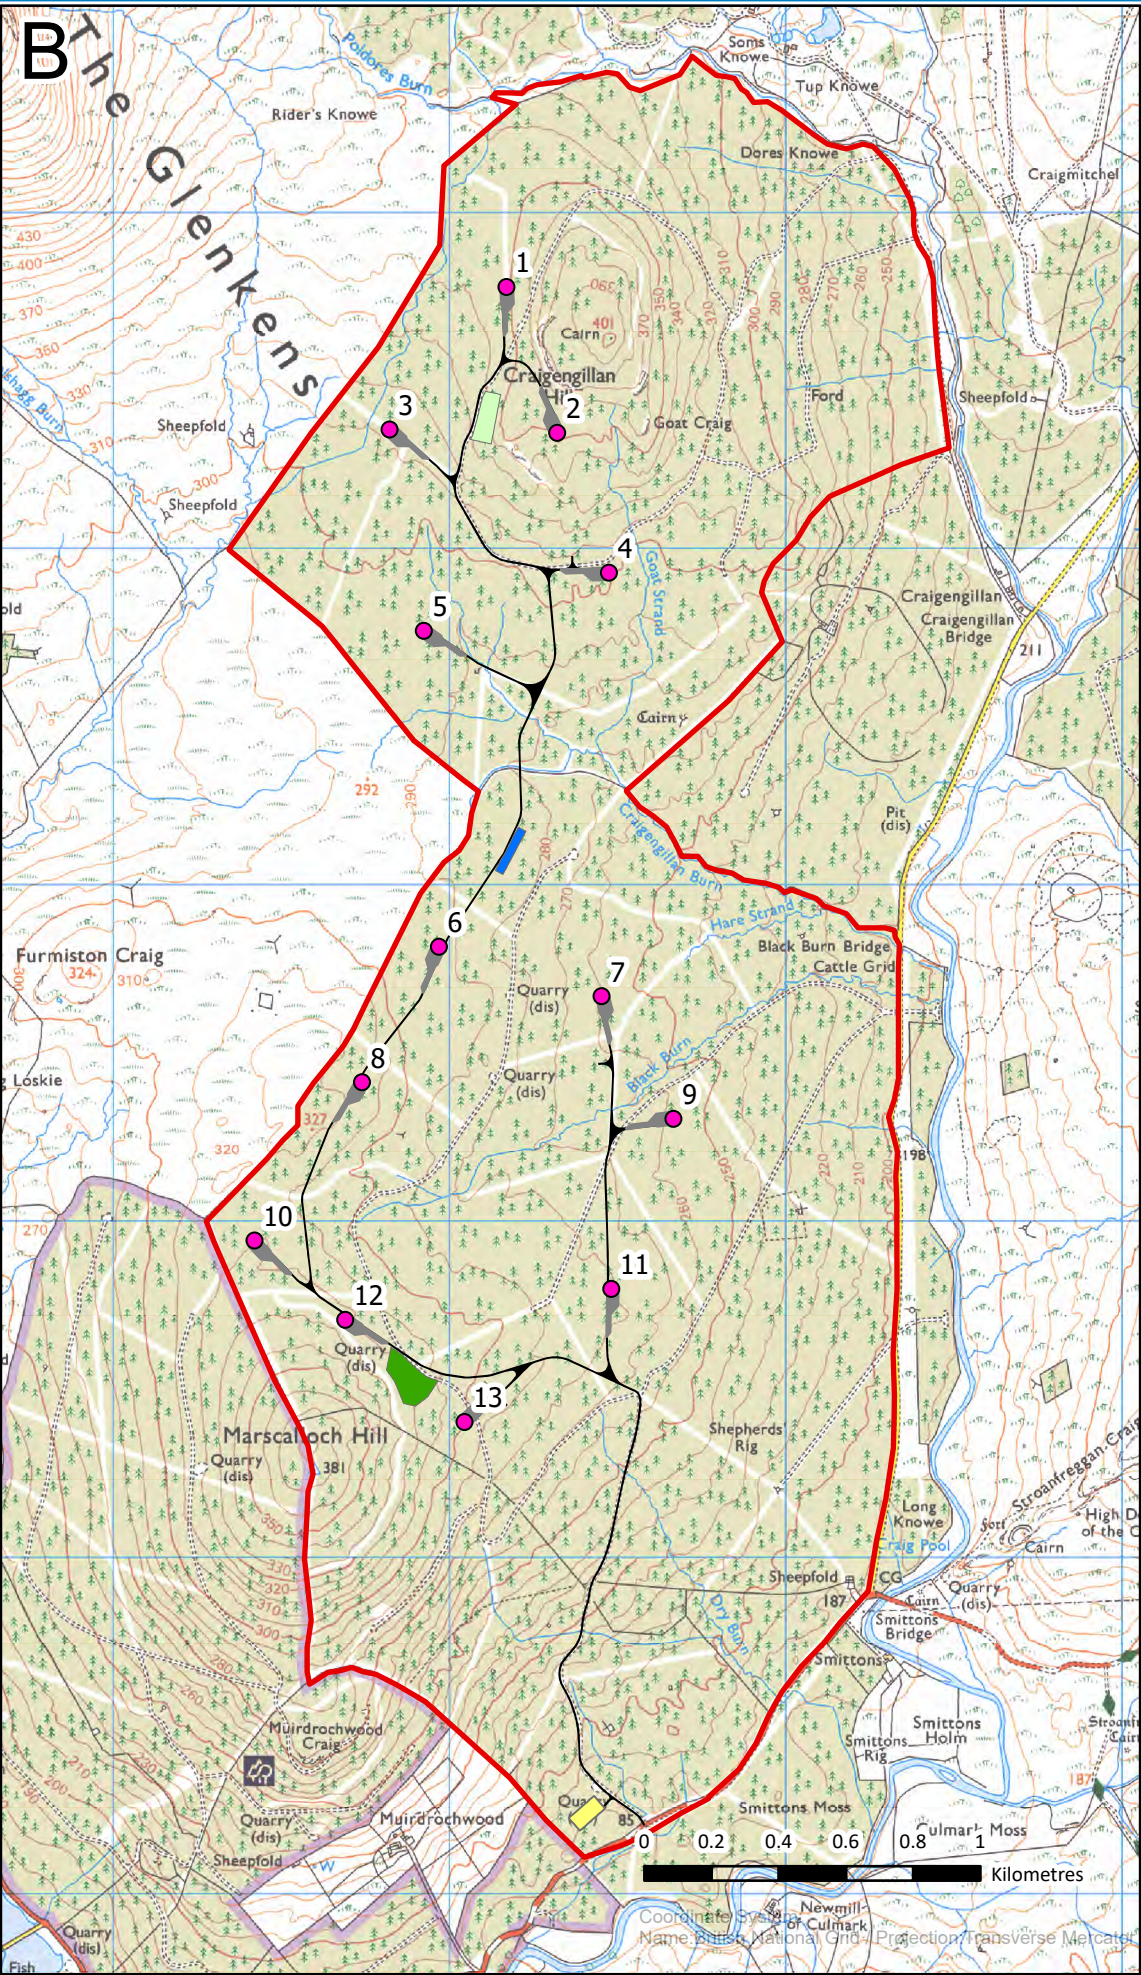


Figure 3.1: Design Iterations A and B

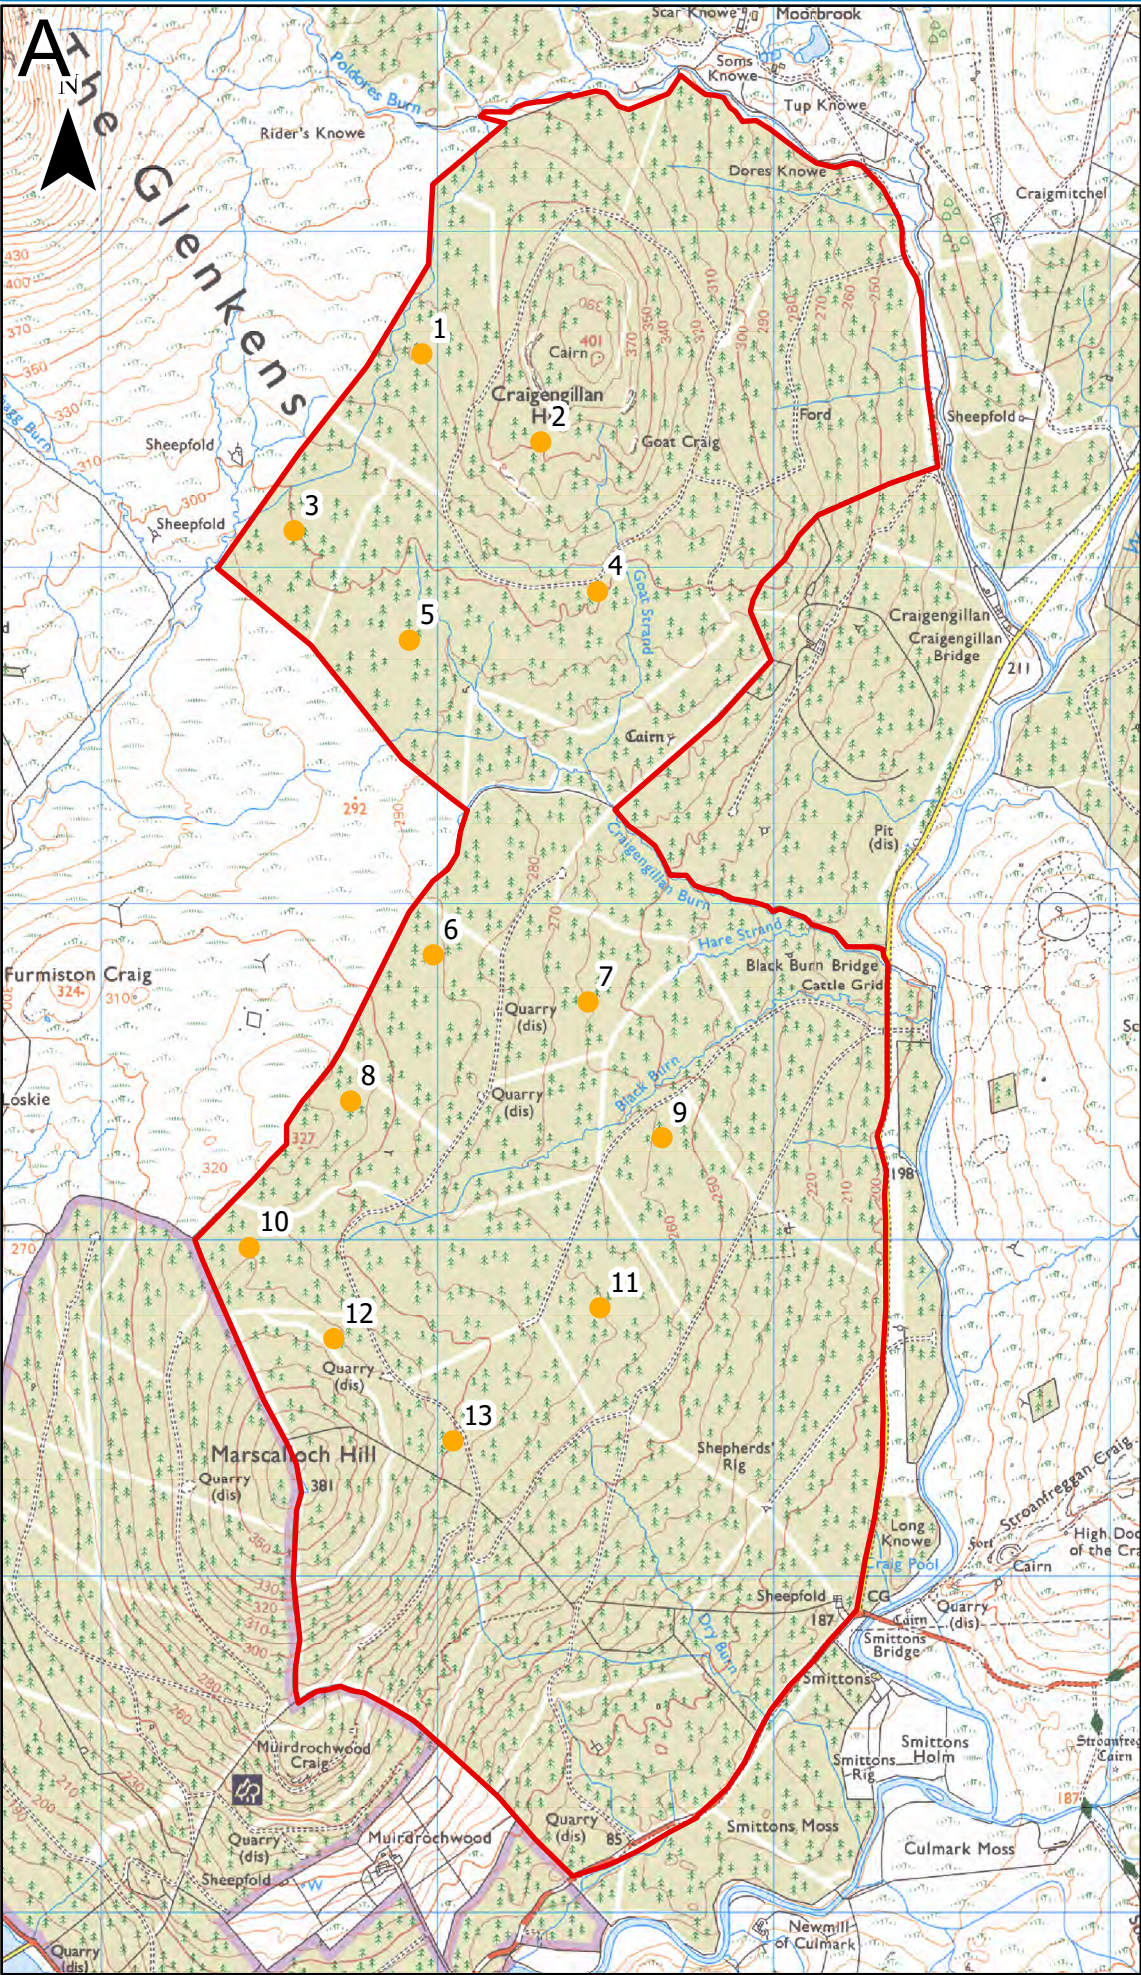

Legend:

- Site Boundary
- Layout A Turbine Locations (Scoping Layout)
- Layout B Turbine Locations
- Hardstandings
- Substation and BESS Compound
- Borrow Pit and Construction Compound
- Access Tracks
- Construction Compound
- Borrow Pit

Title

Design Iterations A and B

Project:

Shepherds' Rig Wind Farm Section 36C

Source:

Contains Ordnance Survey data, Crown copyright and database right 2026. Ordnance Survey 0100031673.

Client:

Boralex

Drawn by:	Checked:
AR	CK
Date:	Figure:
10/04/2026	3.1
Scale:	Revision No.
1:22,500	2