

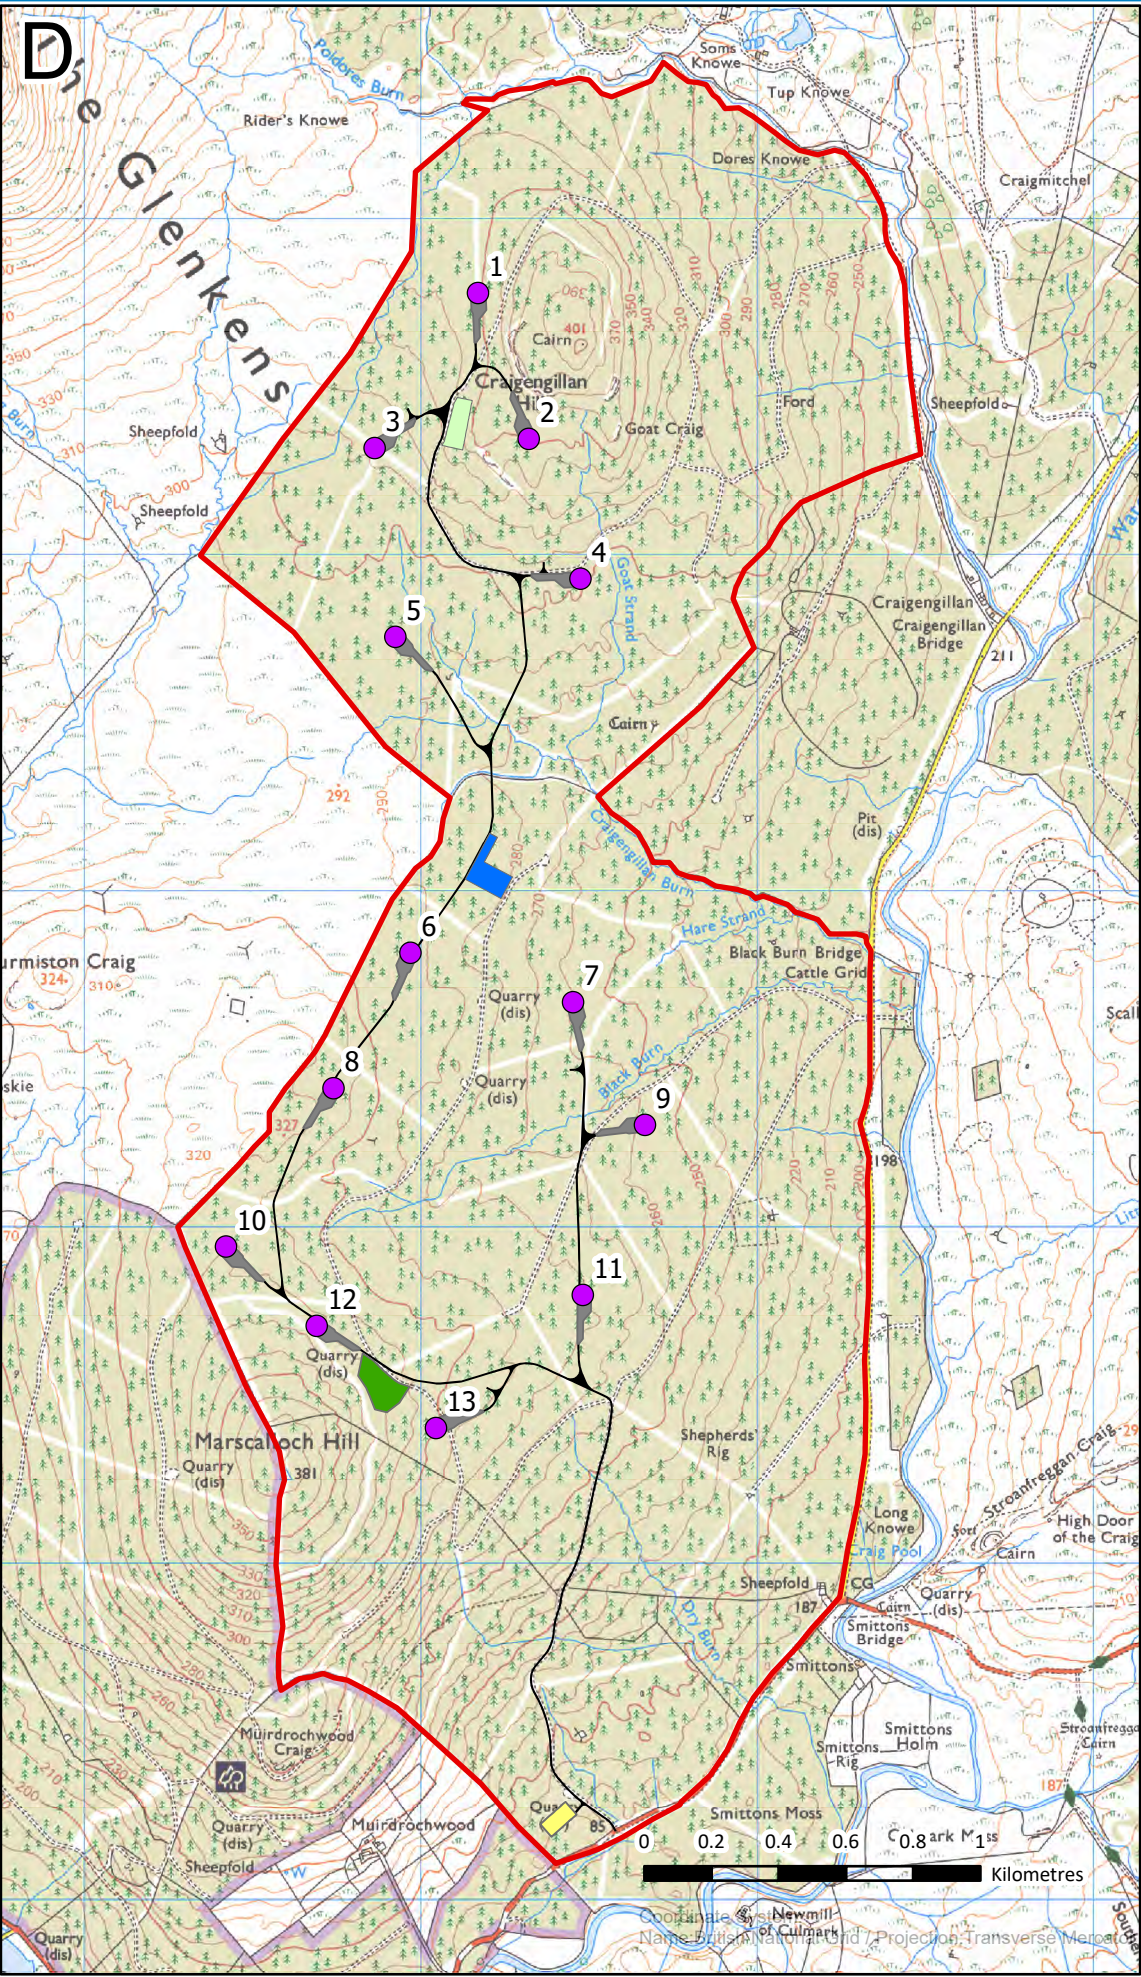


Figure 3.2: Design Iterations C and D

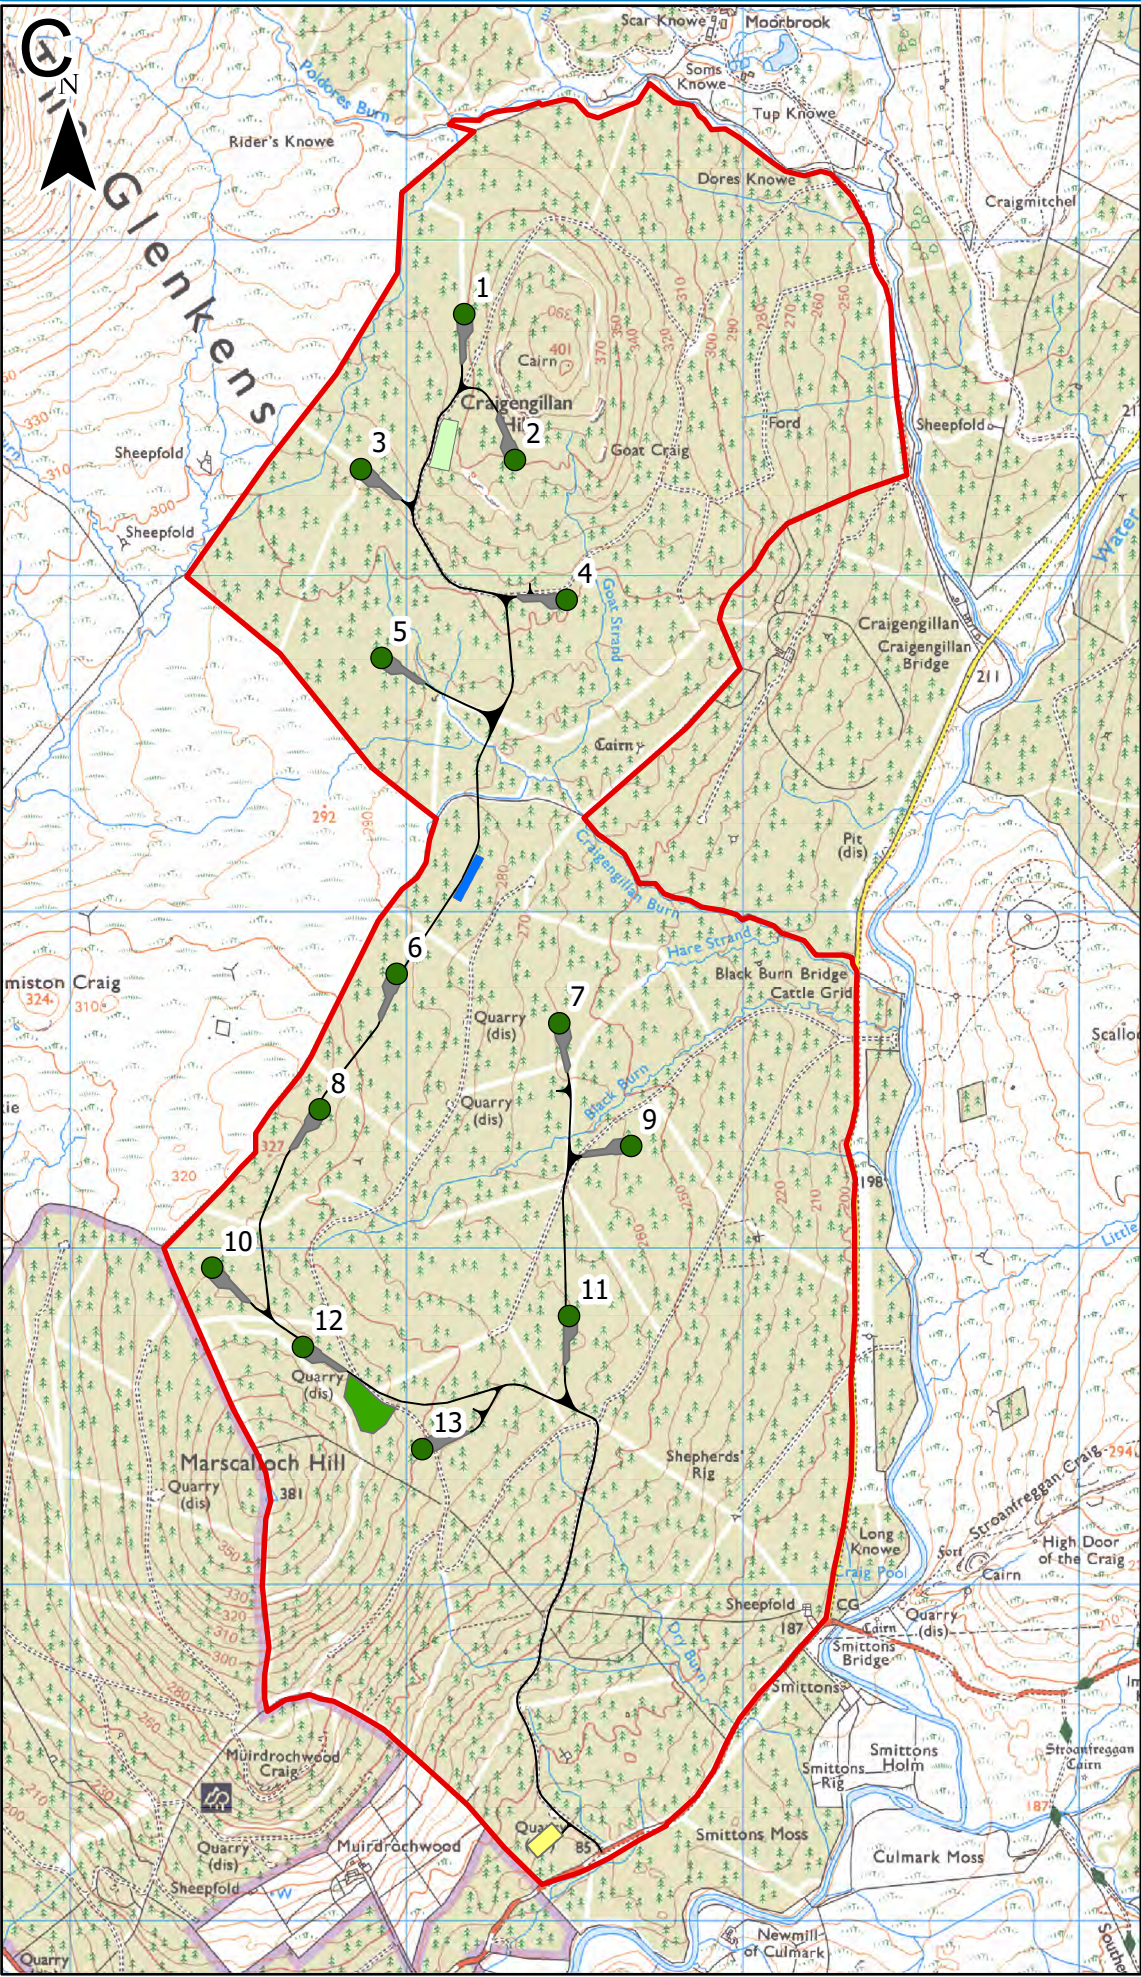

- Legend:**
- Site Boundary
 - Layout C Turbine Locations
 - Layout D Turbine Locations
 - Hardstandings
 - Substation and BESS Compound
 - Borrow Pit and Construction Compound
 - Access Tracks
 - Construction Compound
 - Borrow Pit

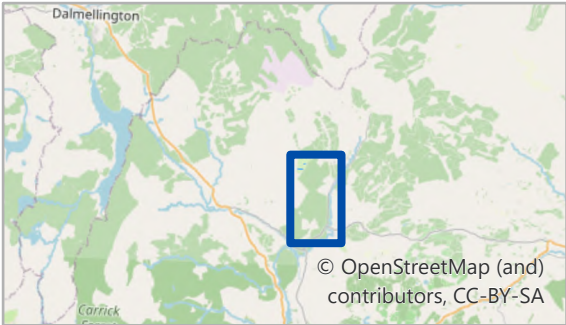

Title

Design Iterations C and D

Project:

Shepherds' Rig Wind Farm Section 36C

Source:

Contains Ordnance Survey data, Crown copyright and database right 2026. Ordnance Survey 0100031673.

Client:

Boralex

Drawn by:	Checked:
AR	CK

Date:	Figure:
10/04/2026	3.2

Scale:	Revision No.
1:22,500	2

