

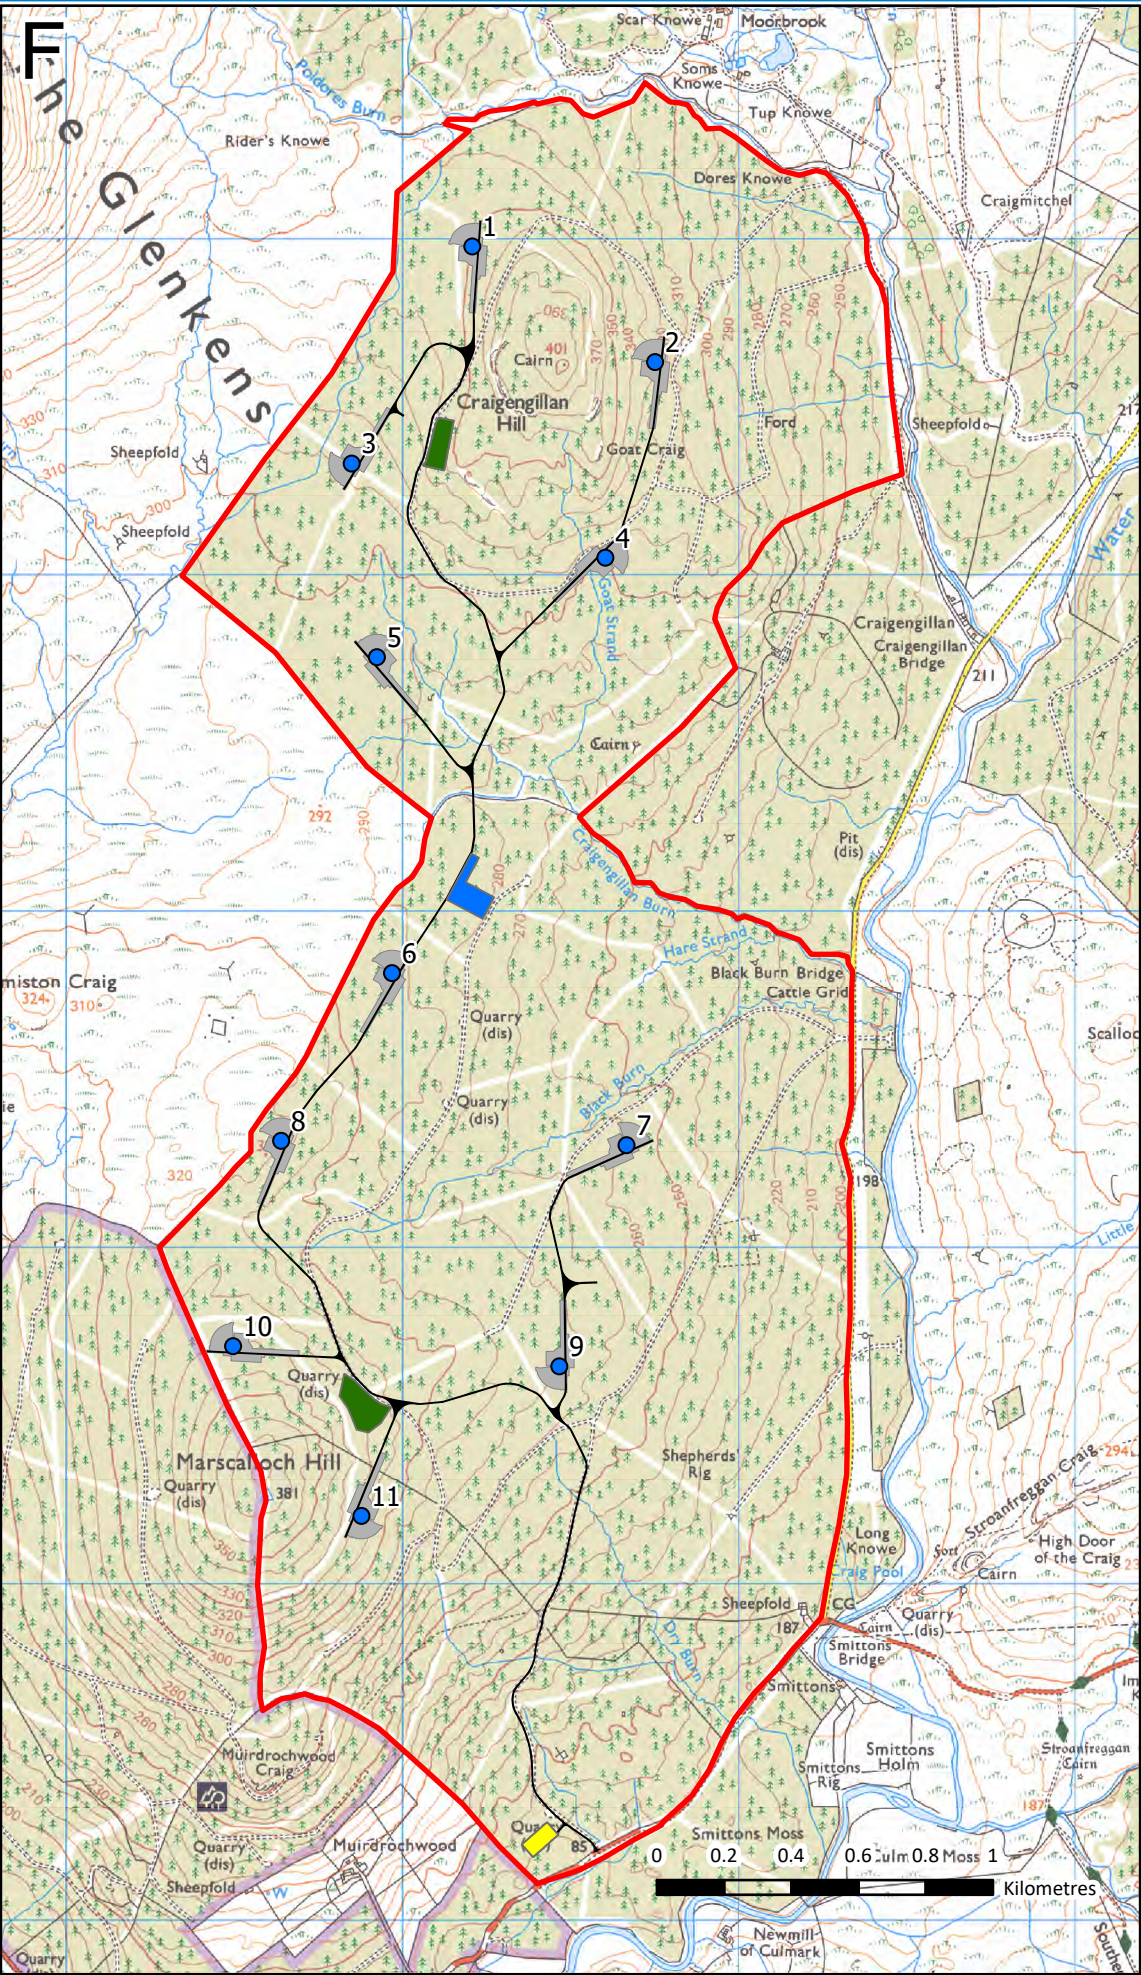


Figure 3.3: Design Iterations E and F

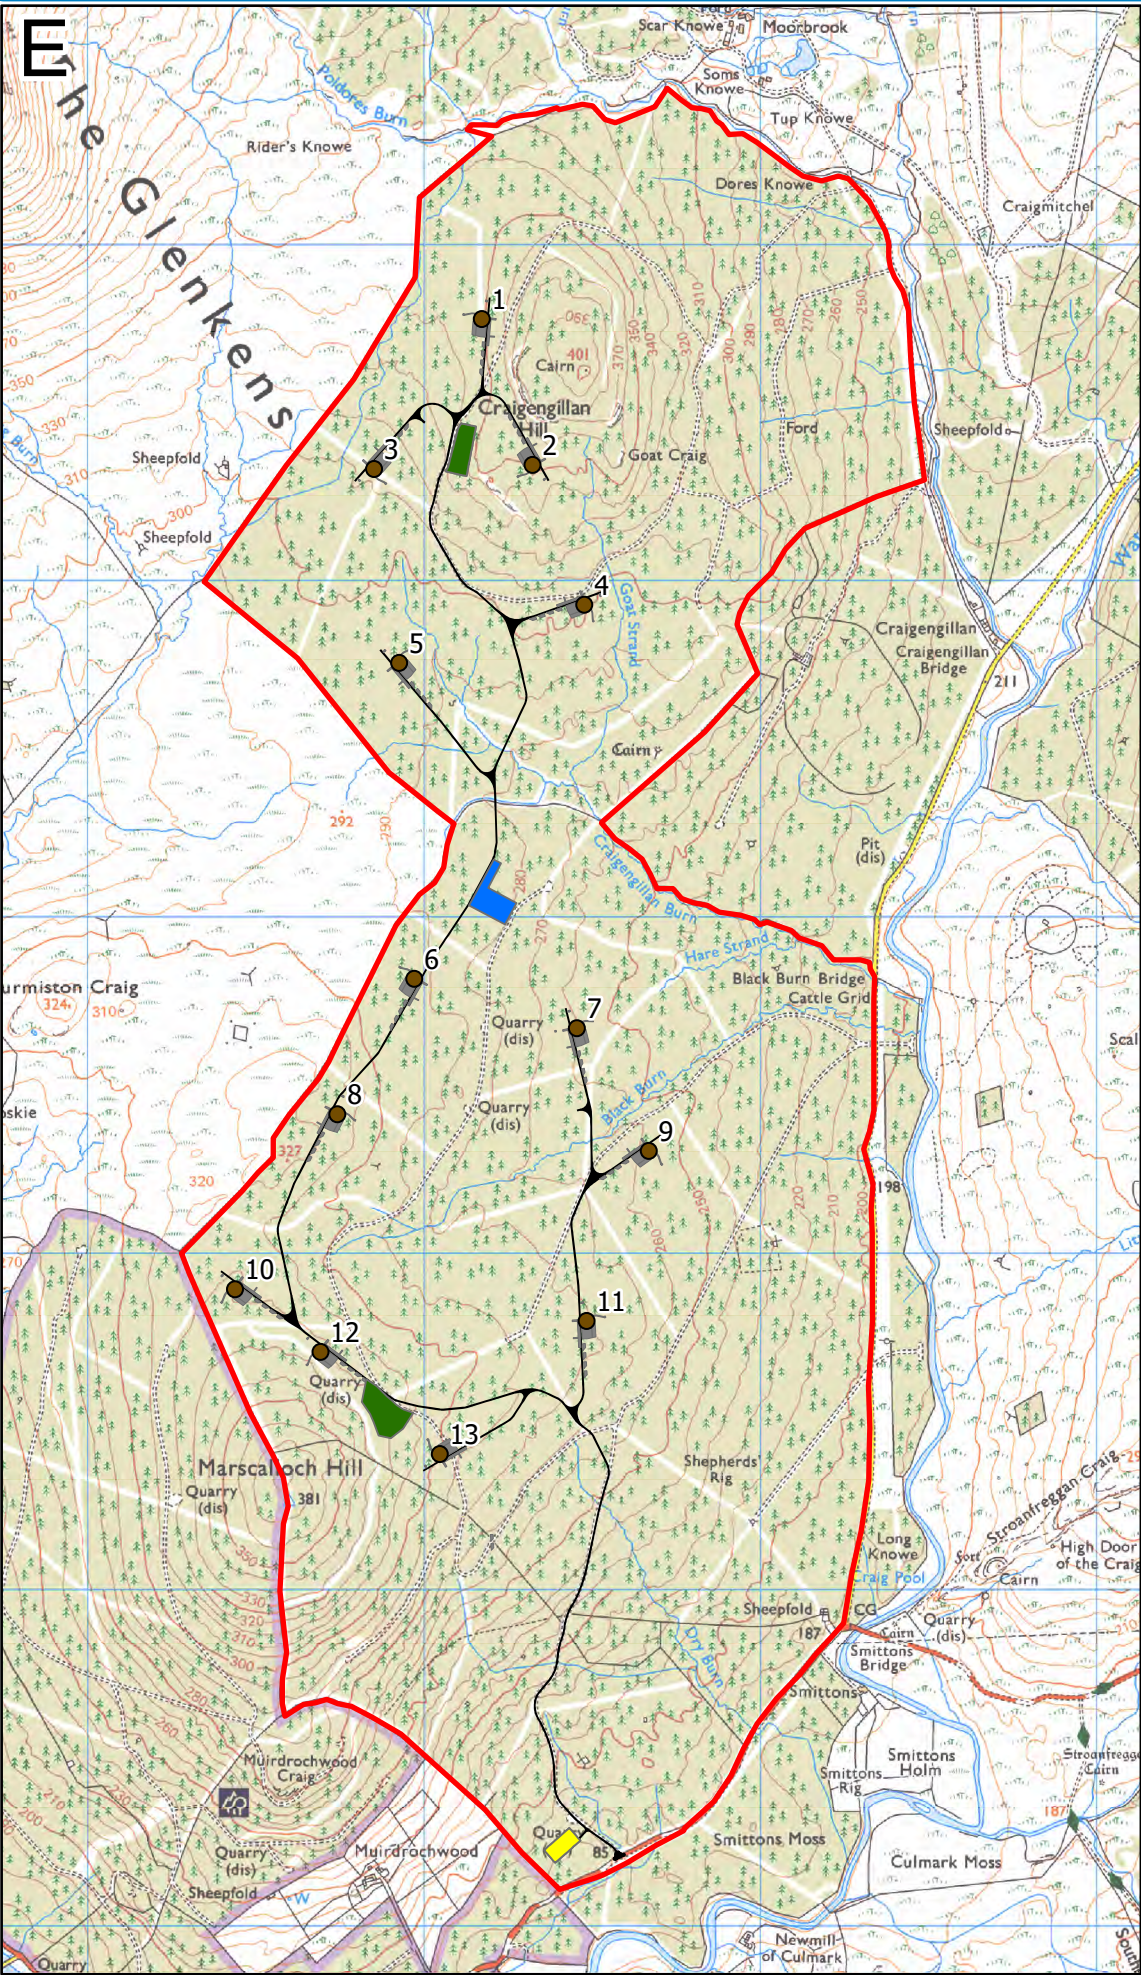

- Legend:
- Site Boundary
 - Layout E Turbine Locations
 - Layout F Turbine Locations
 - Hardstandings
 - Substation and BESS Compound
 - Access Tracks
 - Construction Compound
 - Borrow Pit

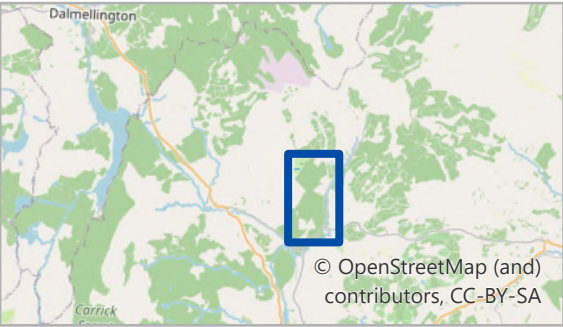

Title	
Design Iterations E and F	
Project:	
Shepherds' Rig Wind Farm Section 36C	
Source:	
Contains Ordnance Survey data, Crown copyright and database right 2026. Ordnance Survey 0100031673	
Client:	
Boralex	
Drawn by:	Checked:
AR	CK
Date:	Figure:
20/05/2026	3.3
Scale:	Revision No.
1:22,500	2

