



Figure 3.4: Design Iterations G and H

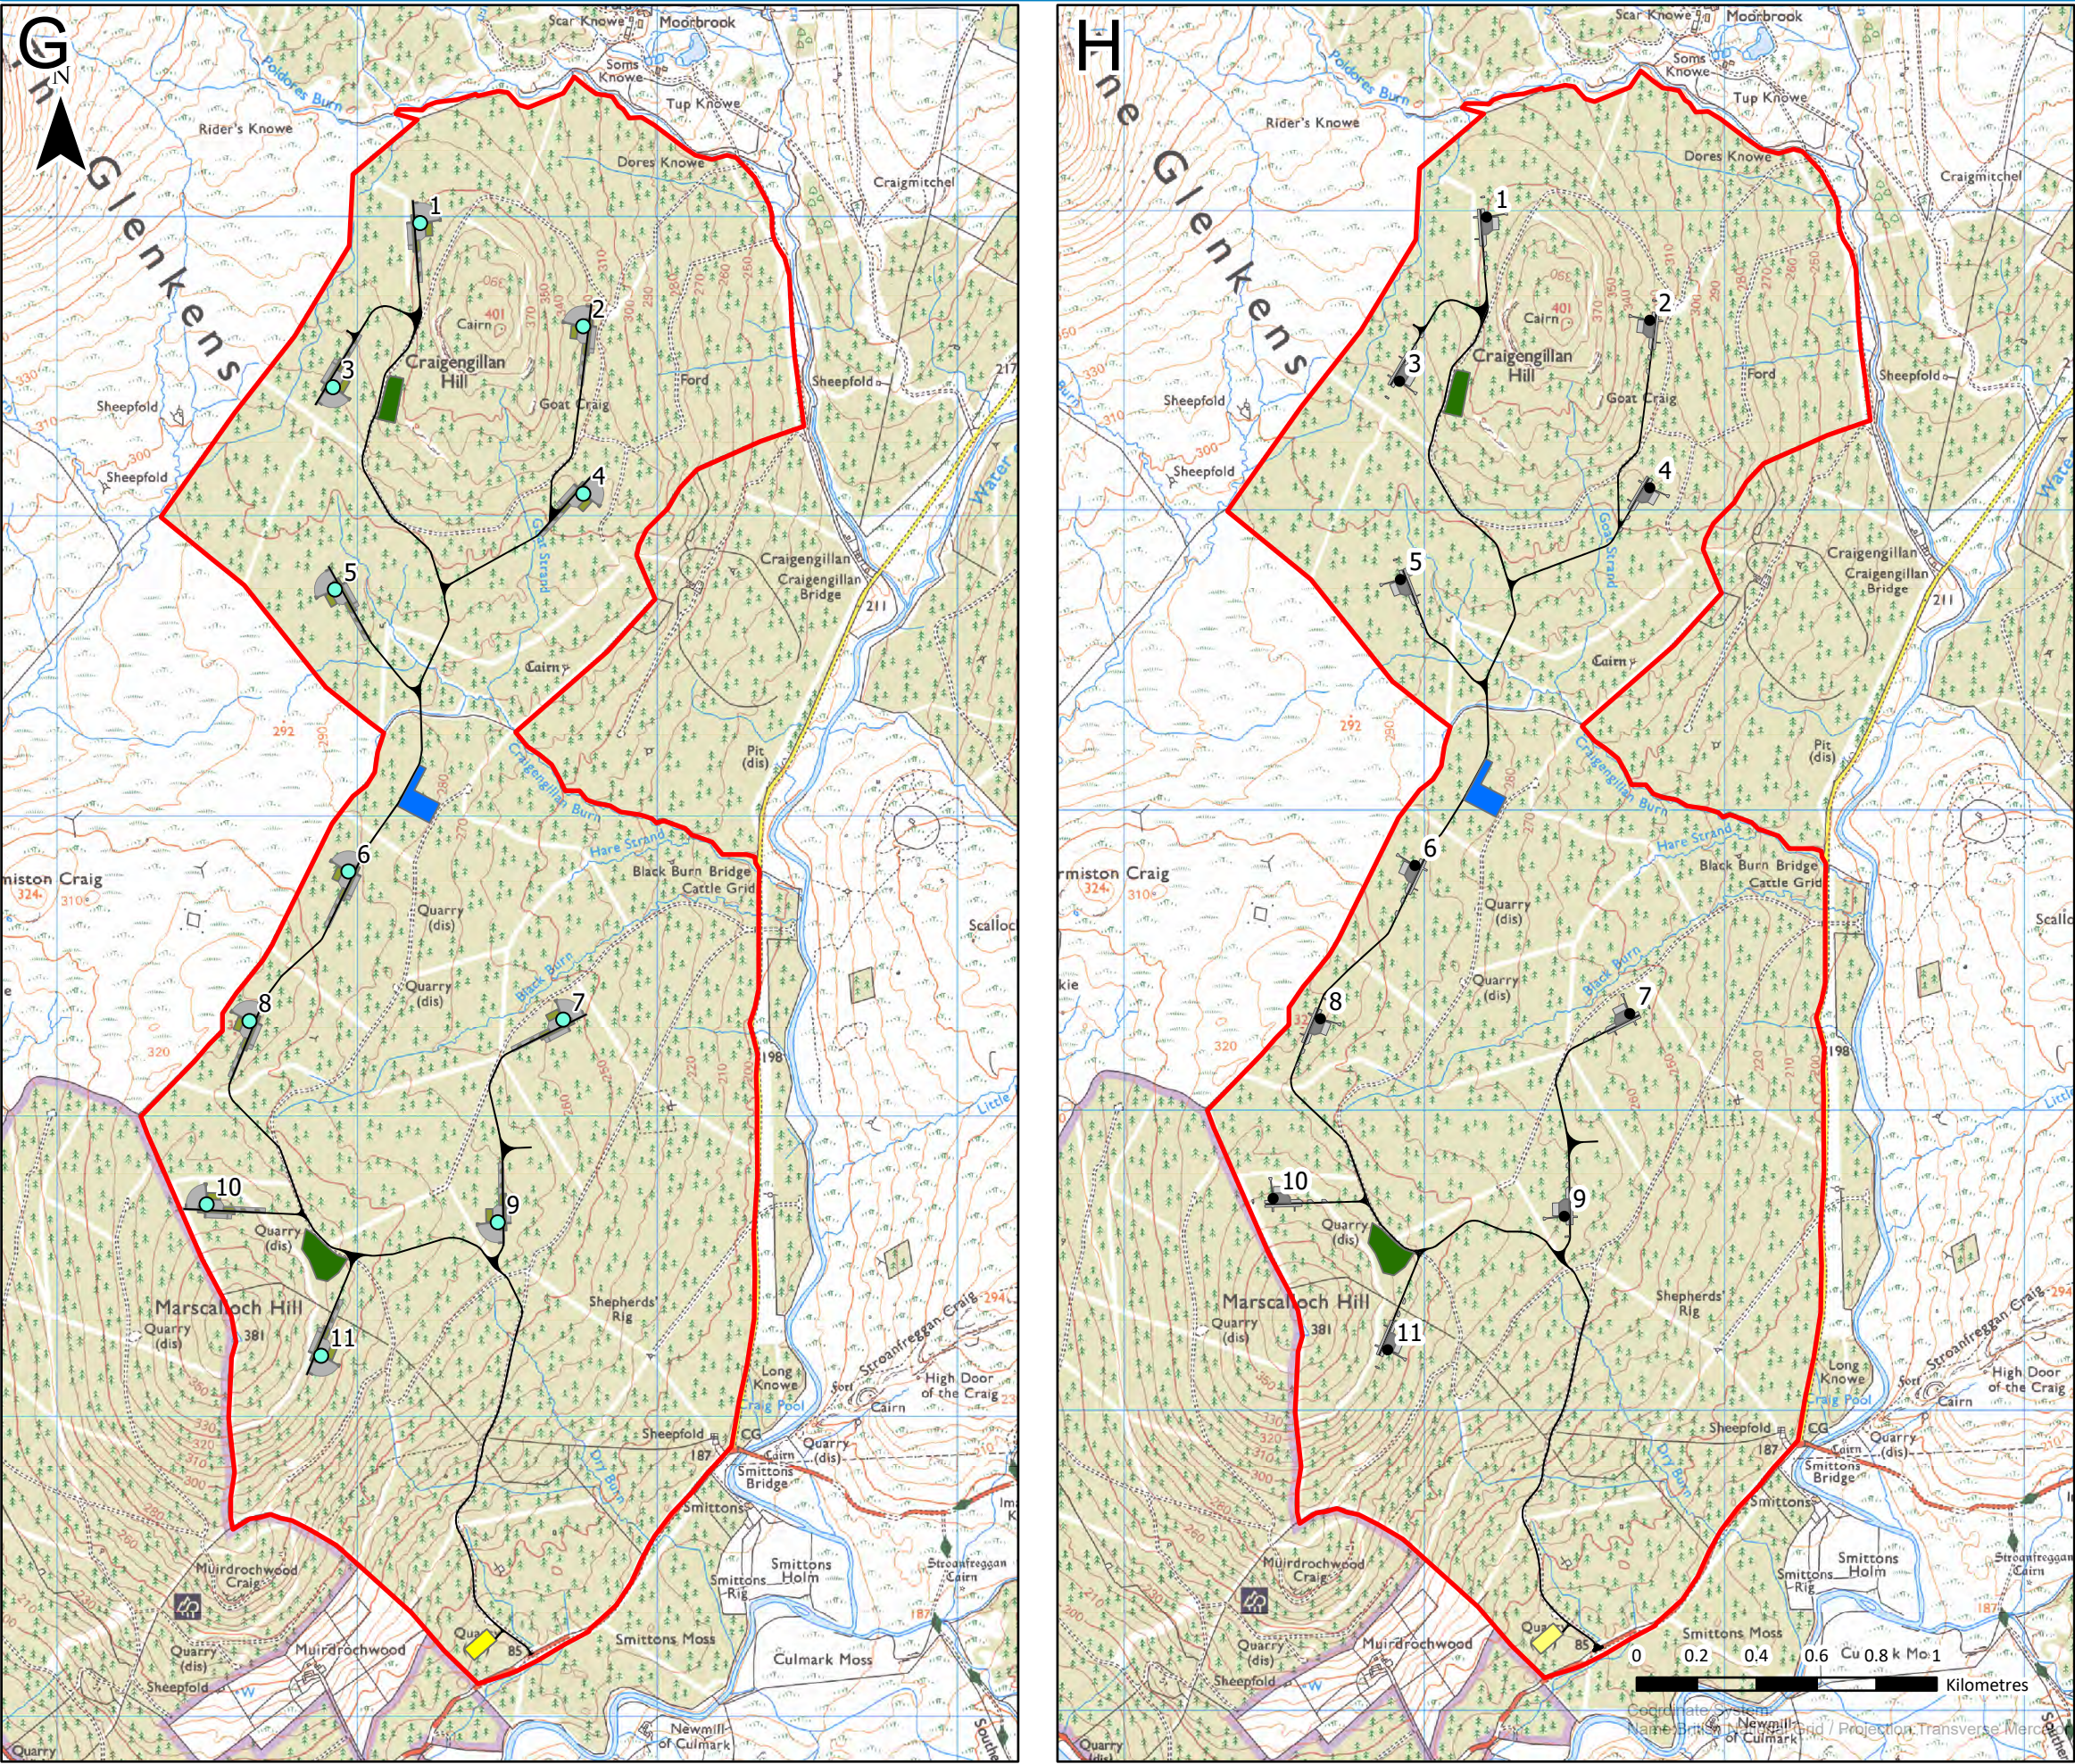

- Legend:**
- Site Boundary
 - Layout G Turbine Locations
 - Layout H Turbine Locations
 - Hardstandings
 - Substation and BESS Compound
 - Access Tracks
 - Construction Compound
 - Borrow Pit

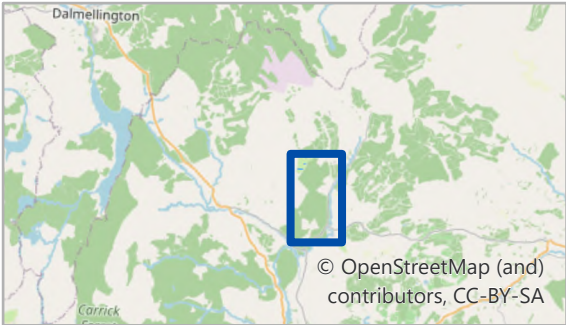

Title Design Iterations G and H	
Project: Shepherds' Rig Wind Farm Section 36C	
Source: Contains Ordnance Survey data, Crown copyright and database right 2026. Ordnance Survey 0100031673.	
Client: Boralex	
Drawn by: AR	Checked: CK
Date: 20/05/2026	Figure: 3.4
Scale: 1:22,500	Revision No. 2