


Figure 4.1: Proposed Varied Development Layout



Legend:

- Site Boundary
- Turbine Location
- Access Track
- Hardstanding (Permanent)
- Hardstanding (Temporary)
- Substation and BESS Compound
- Construction Compound
- Borrow Pit

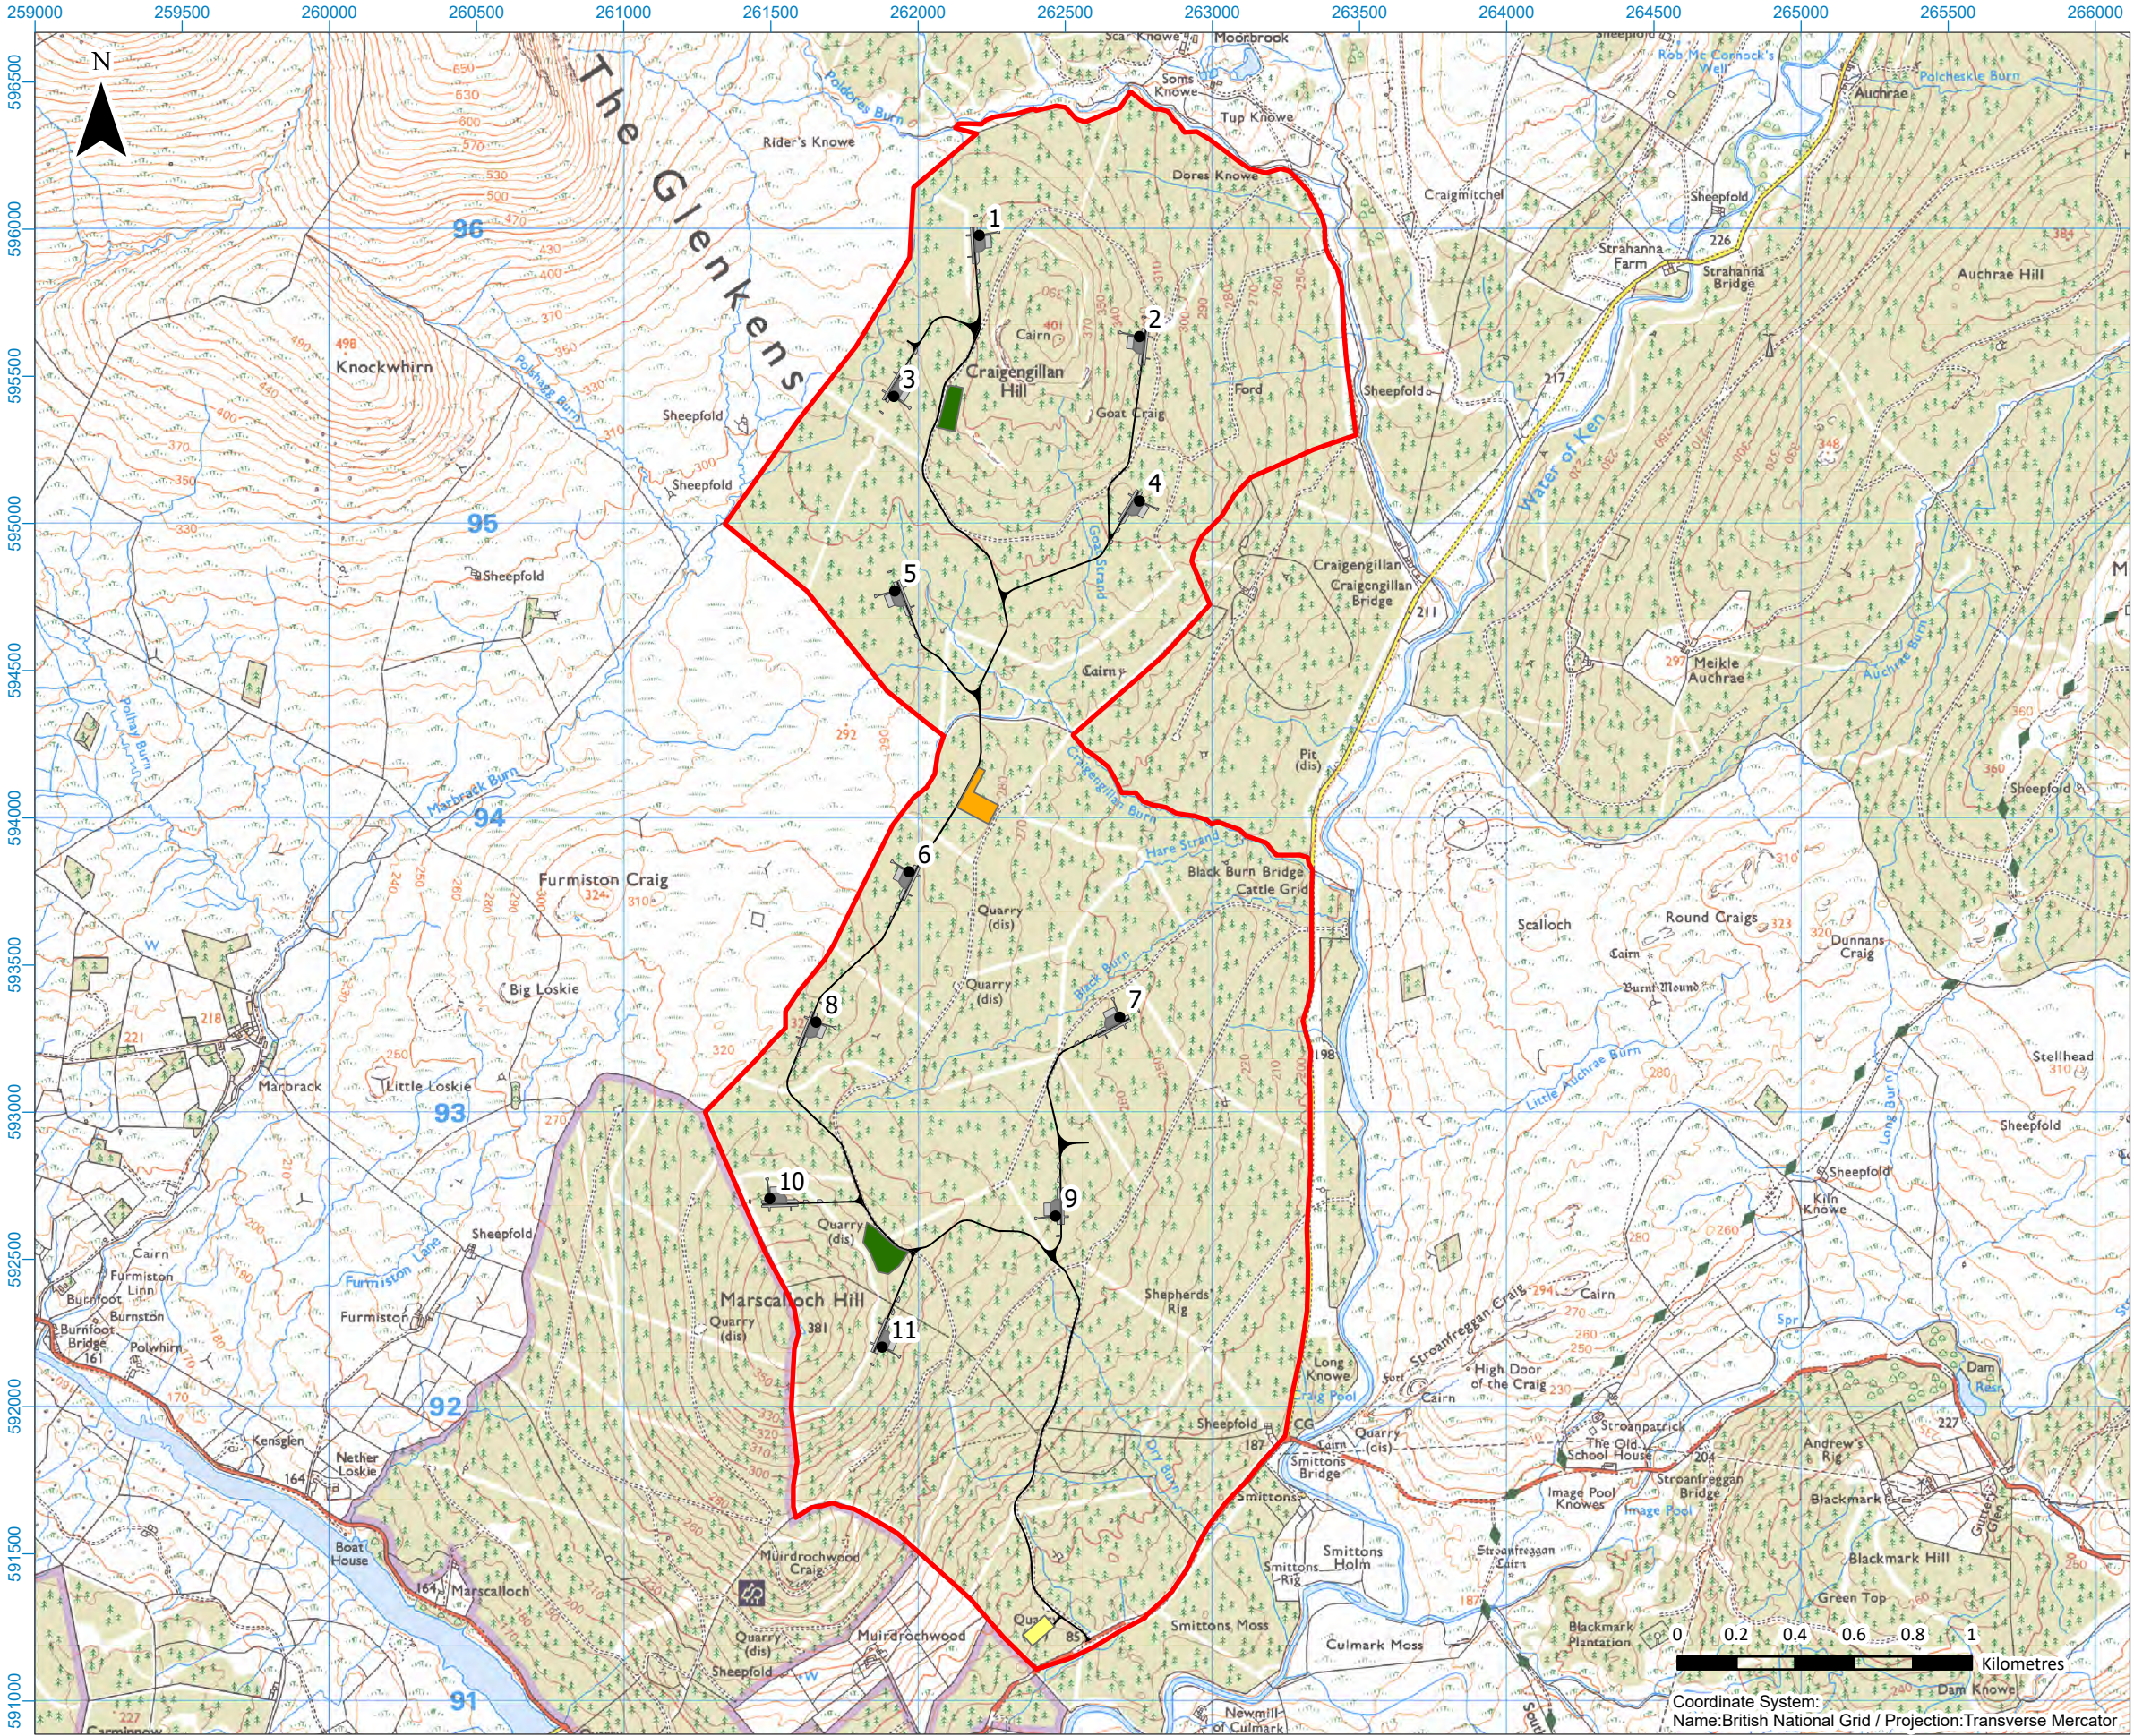

Title Proposed Varied Development Layout	
Project: Shepherds' Rig Wind Farm Section 36C	
Source: Contains Ordnance Survey data, Crown copyright and database right 2026. Ordnance Survey 0100031673	
Client: Boralex	
Drawn by: AR	Checked: CK
Date: 14/04/2026	Figure: 4.1
Scale: 1:23,000	Revision No. 1