


Figure 4.13a: Overall Substation and BESS Layout

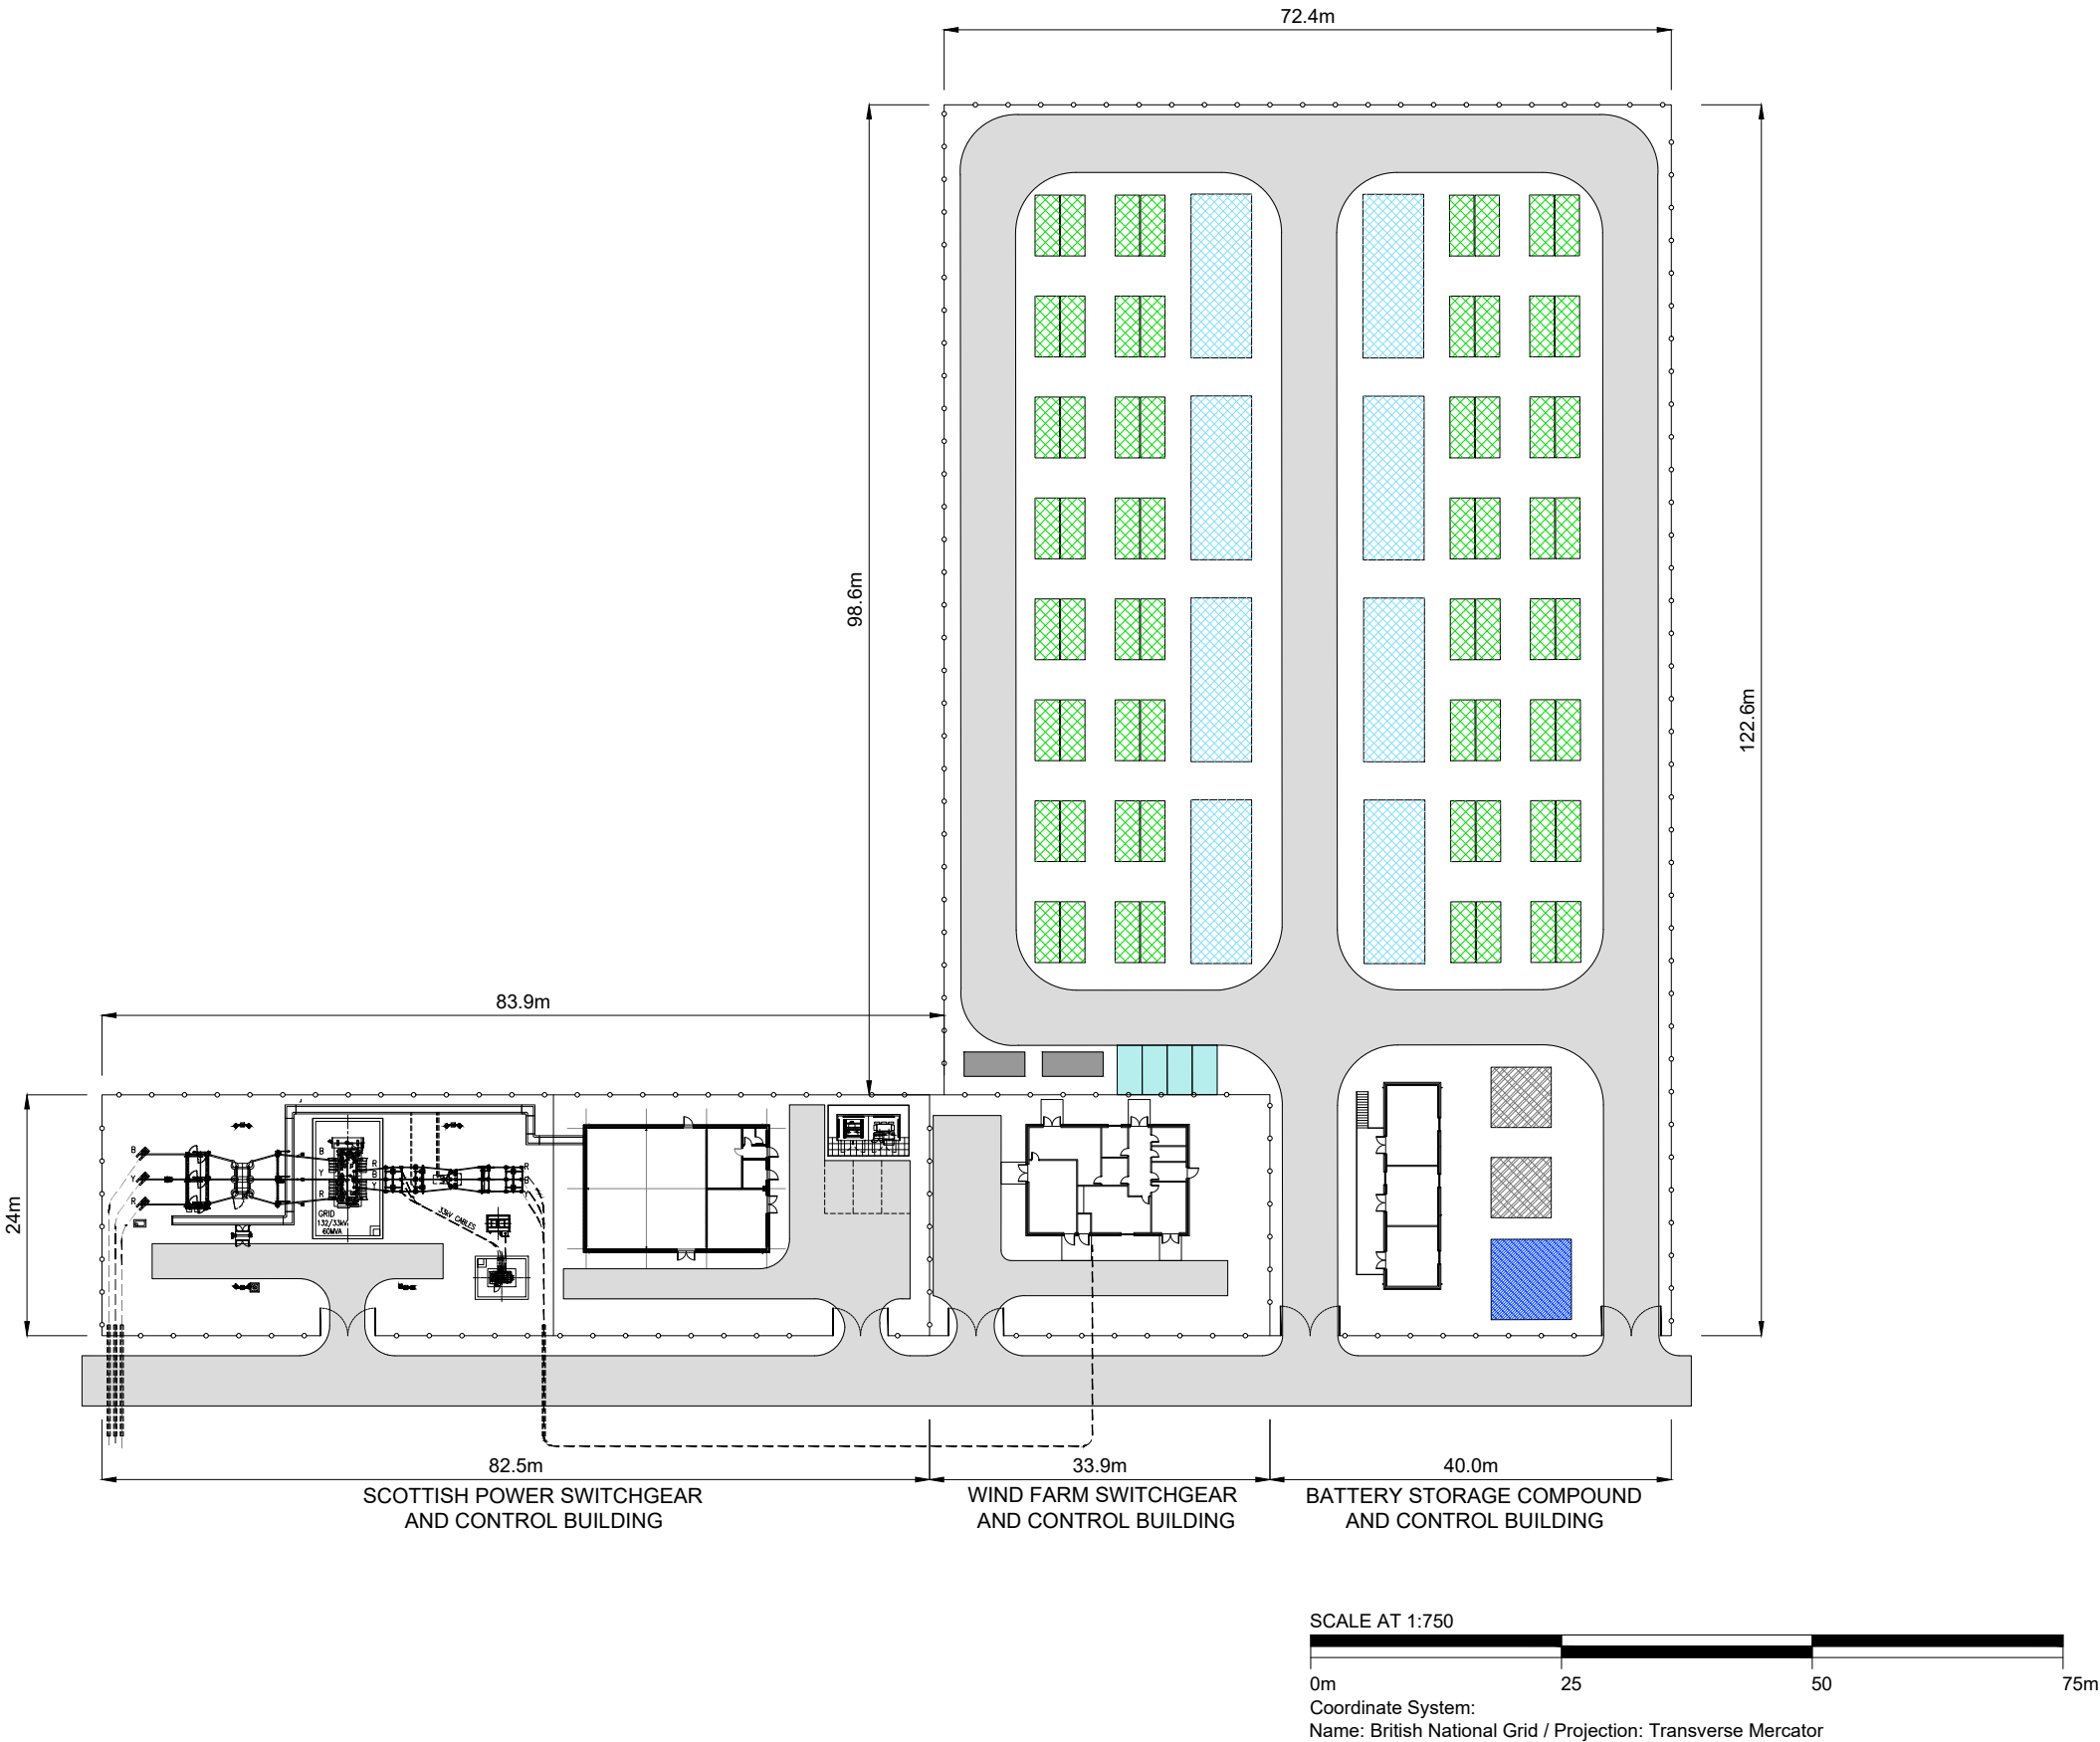

- Legend:
- PROPOSED INTERNAL TRACK
 - FENCELINE
 - BESS UNIT
 - MV SKID
 - CAR PARKING
 - STORAGE CONTAINERS
 - STANDBY WATER TANK
 - AUXILIARY TRANSFORMER

IFS ACTIVITY NO: 302.30205
IFS DOCUMENT NO: 1391749

Title	
Overall Substation and BESS Layout	
Project:	
Shepherds' Rig Wind Farm Section 36C	
Source:	
NATURAL POWER CONSULTANTS	
Client:	
Boralex	
Drawn by:	Checked:
AL	JL
Date:	Drawing No.
09/04/26	1000
Scale:	Revision No.
1:750	REV B

