


Figure 4.13b: Overall Substation and BESS Elevations

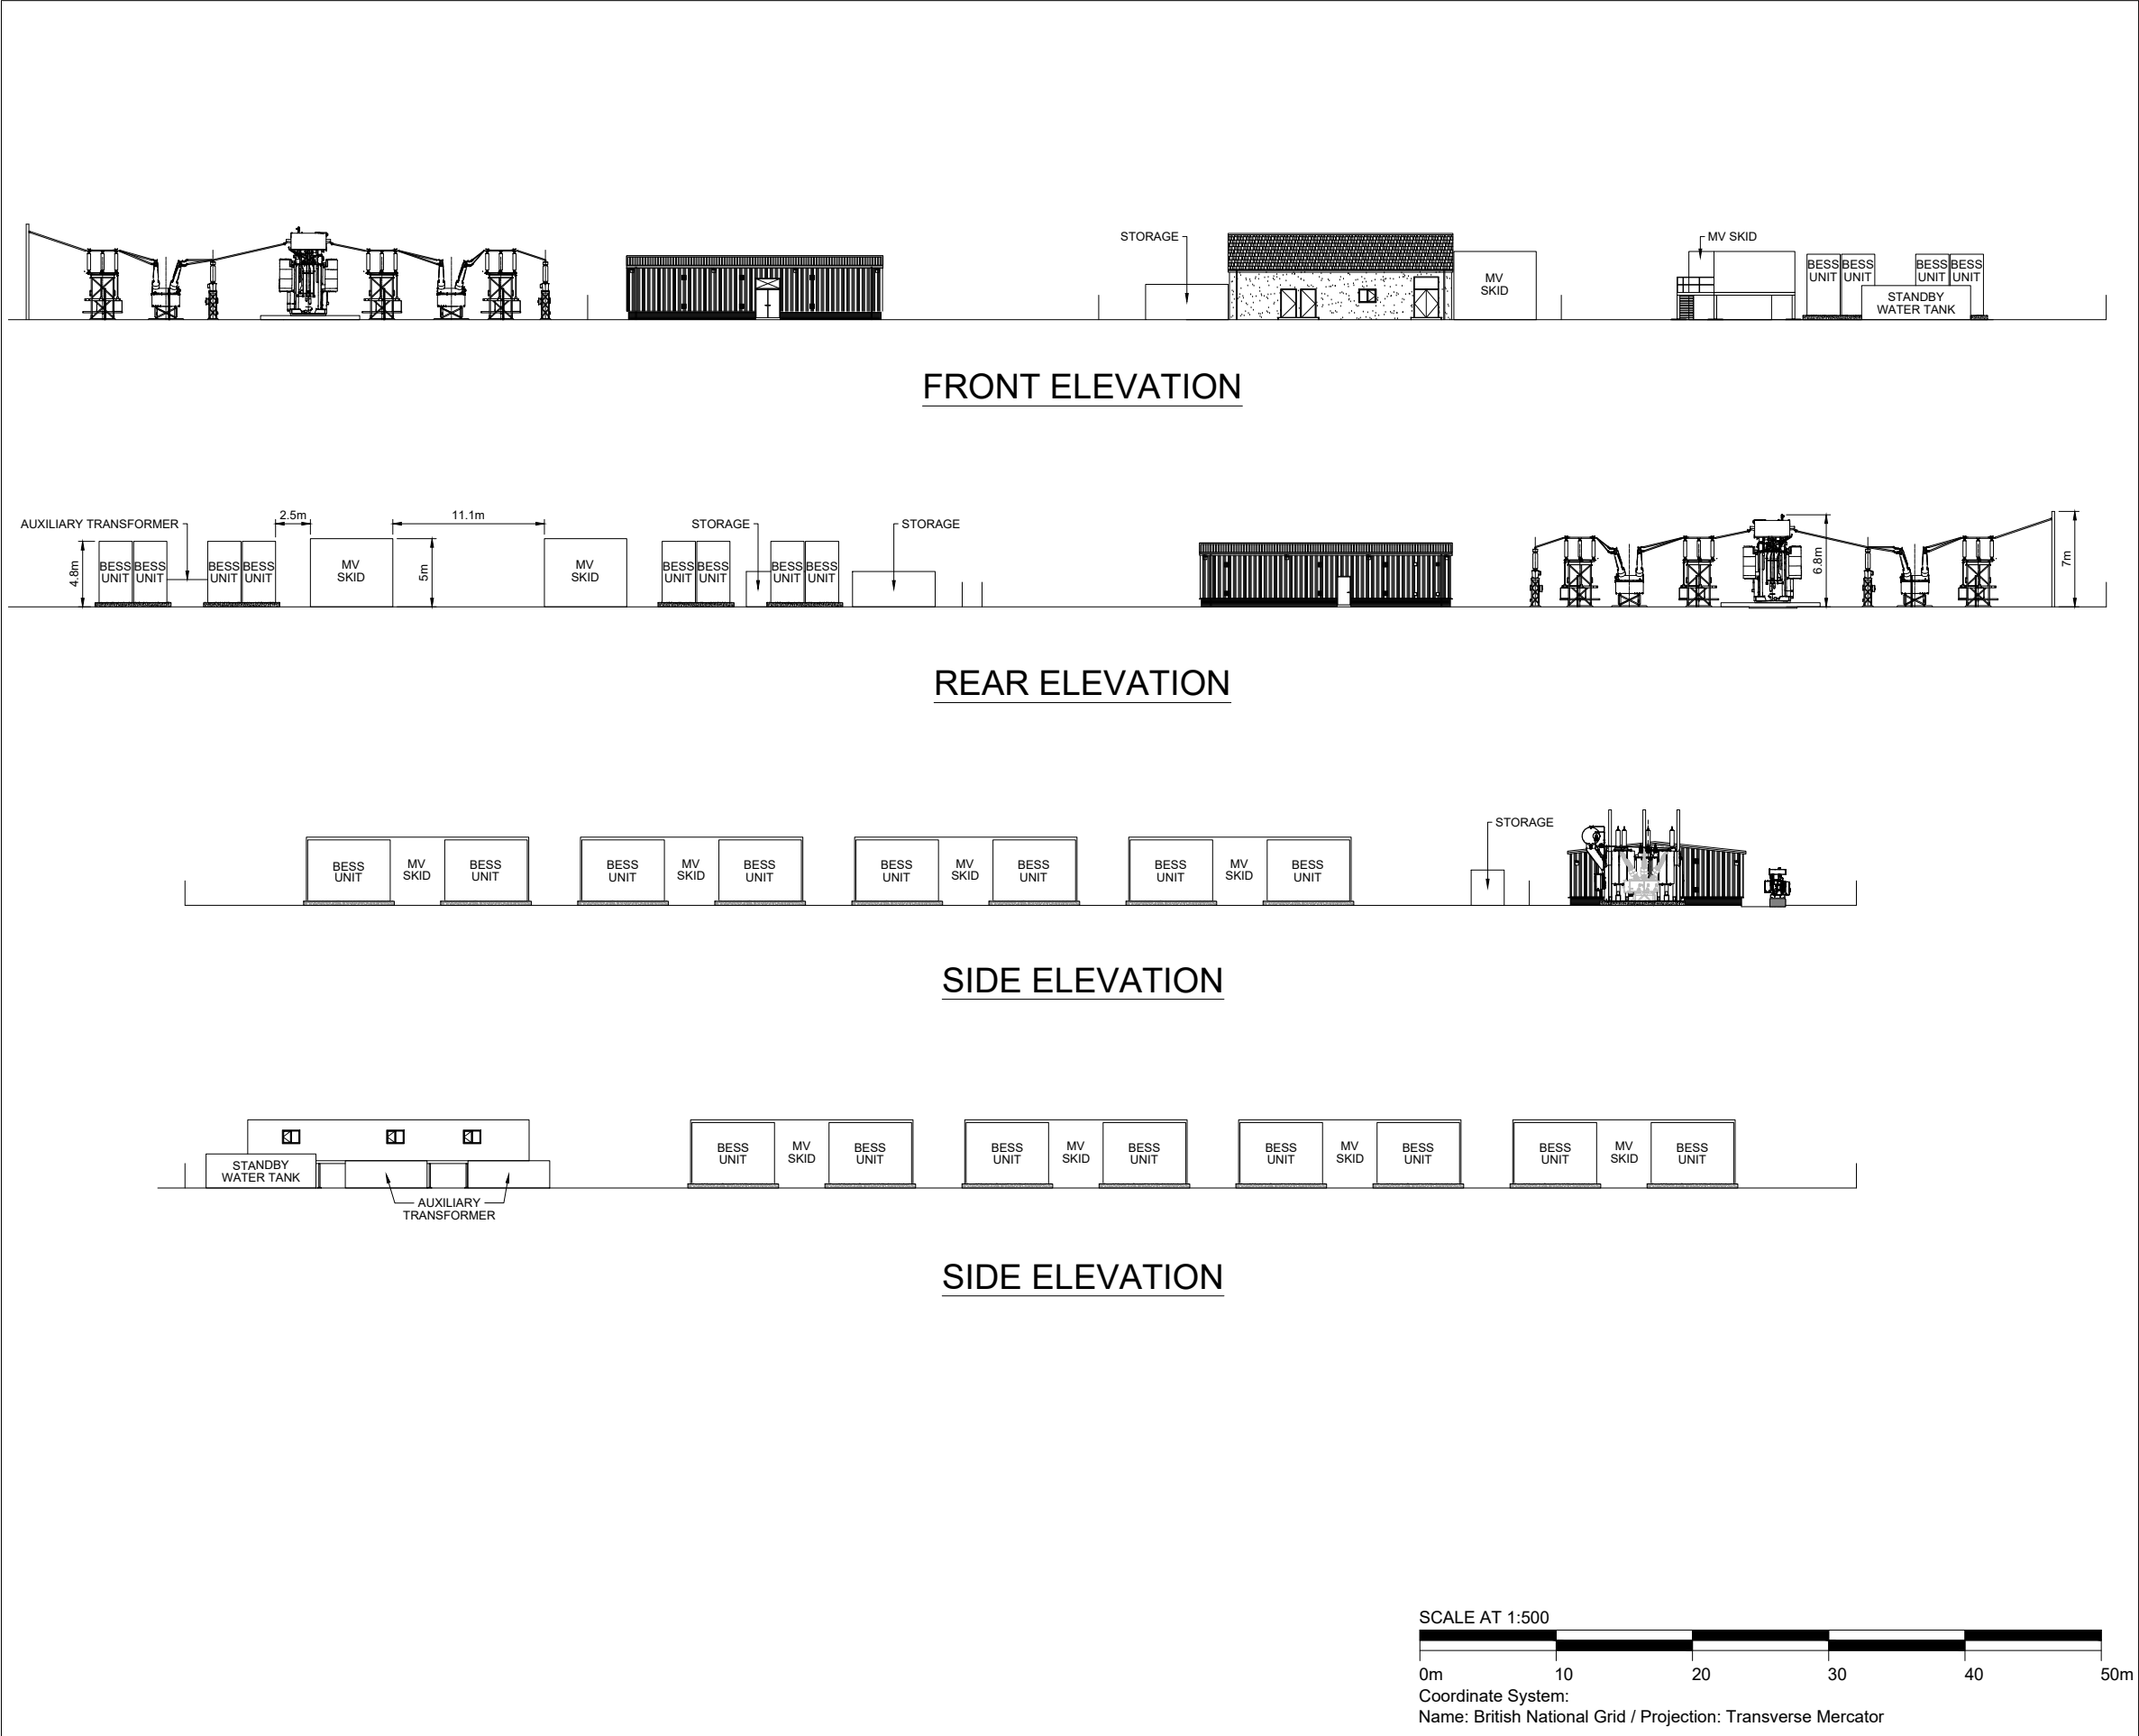

Legend:

IFS ACTIVITY NO: 302.30205
IFS DOCUMENT NO: 1391752

Title
Overall Substation and BESS Elevations

Project:
Shepherds' Rig Wind Farm Section 36C

Source:
NATURAL POWER CONSULTANTS

Client:
Boralex

Drawn by:	Checked:
AL	JL
Date:	Drawing No.
09/04/26	1003
Scale:	Revision No.
1:500	REV C

