


Figure 4.14a: Indicative BESS Compound Layout

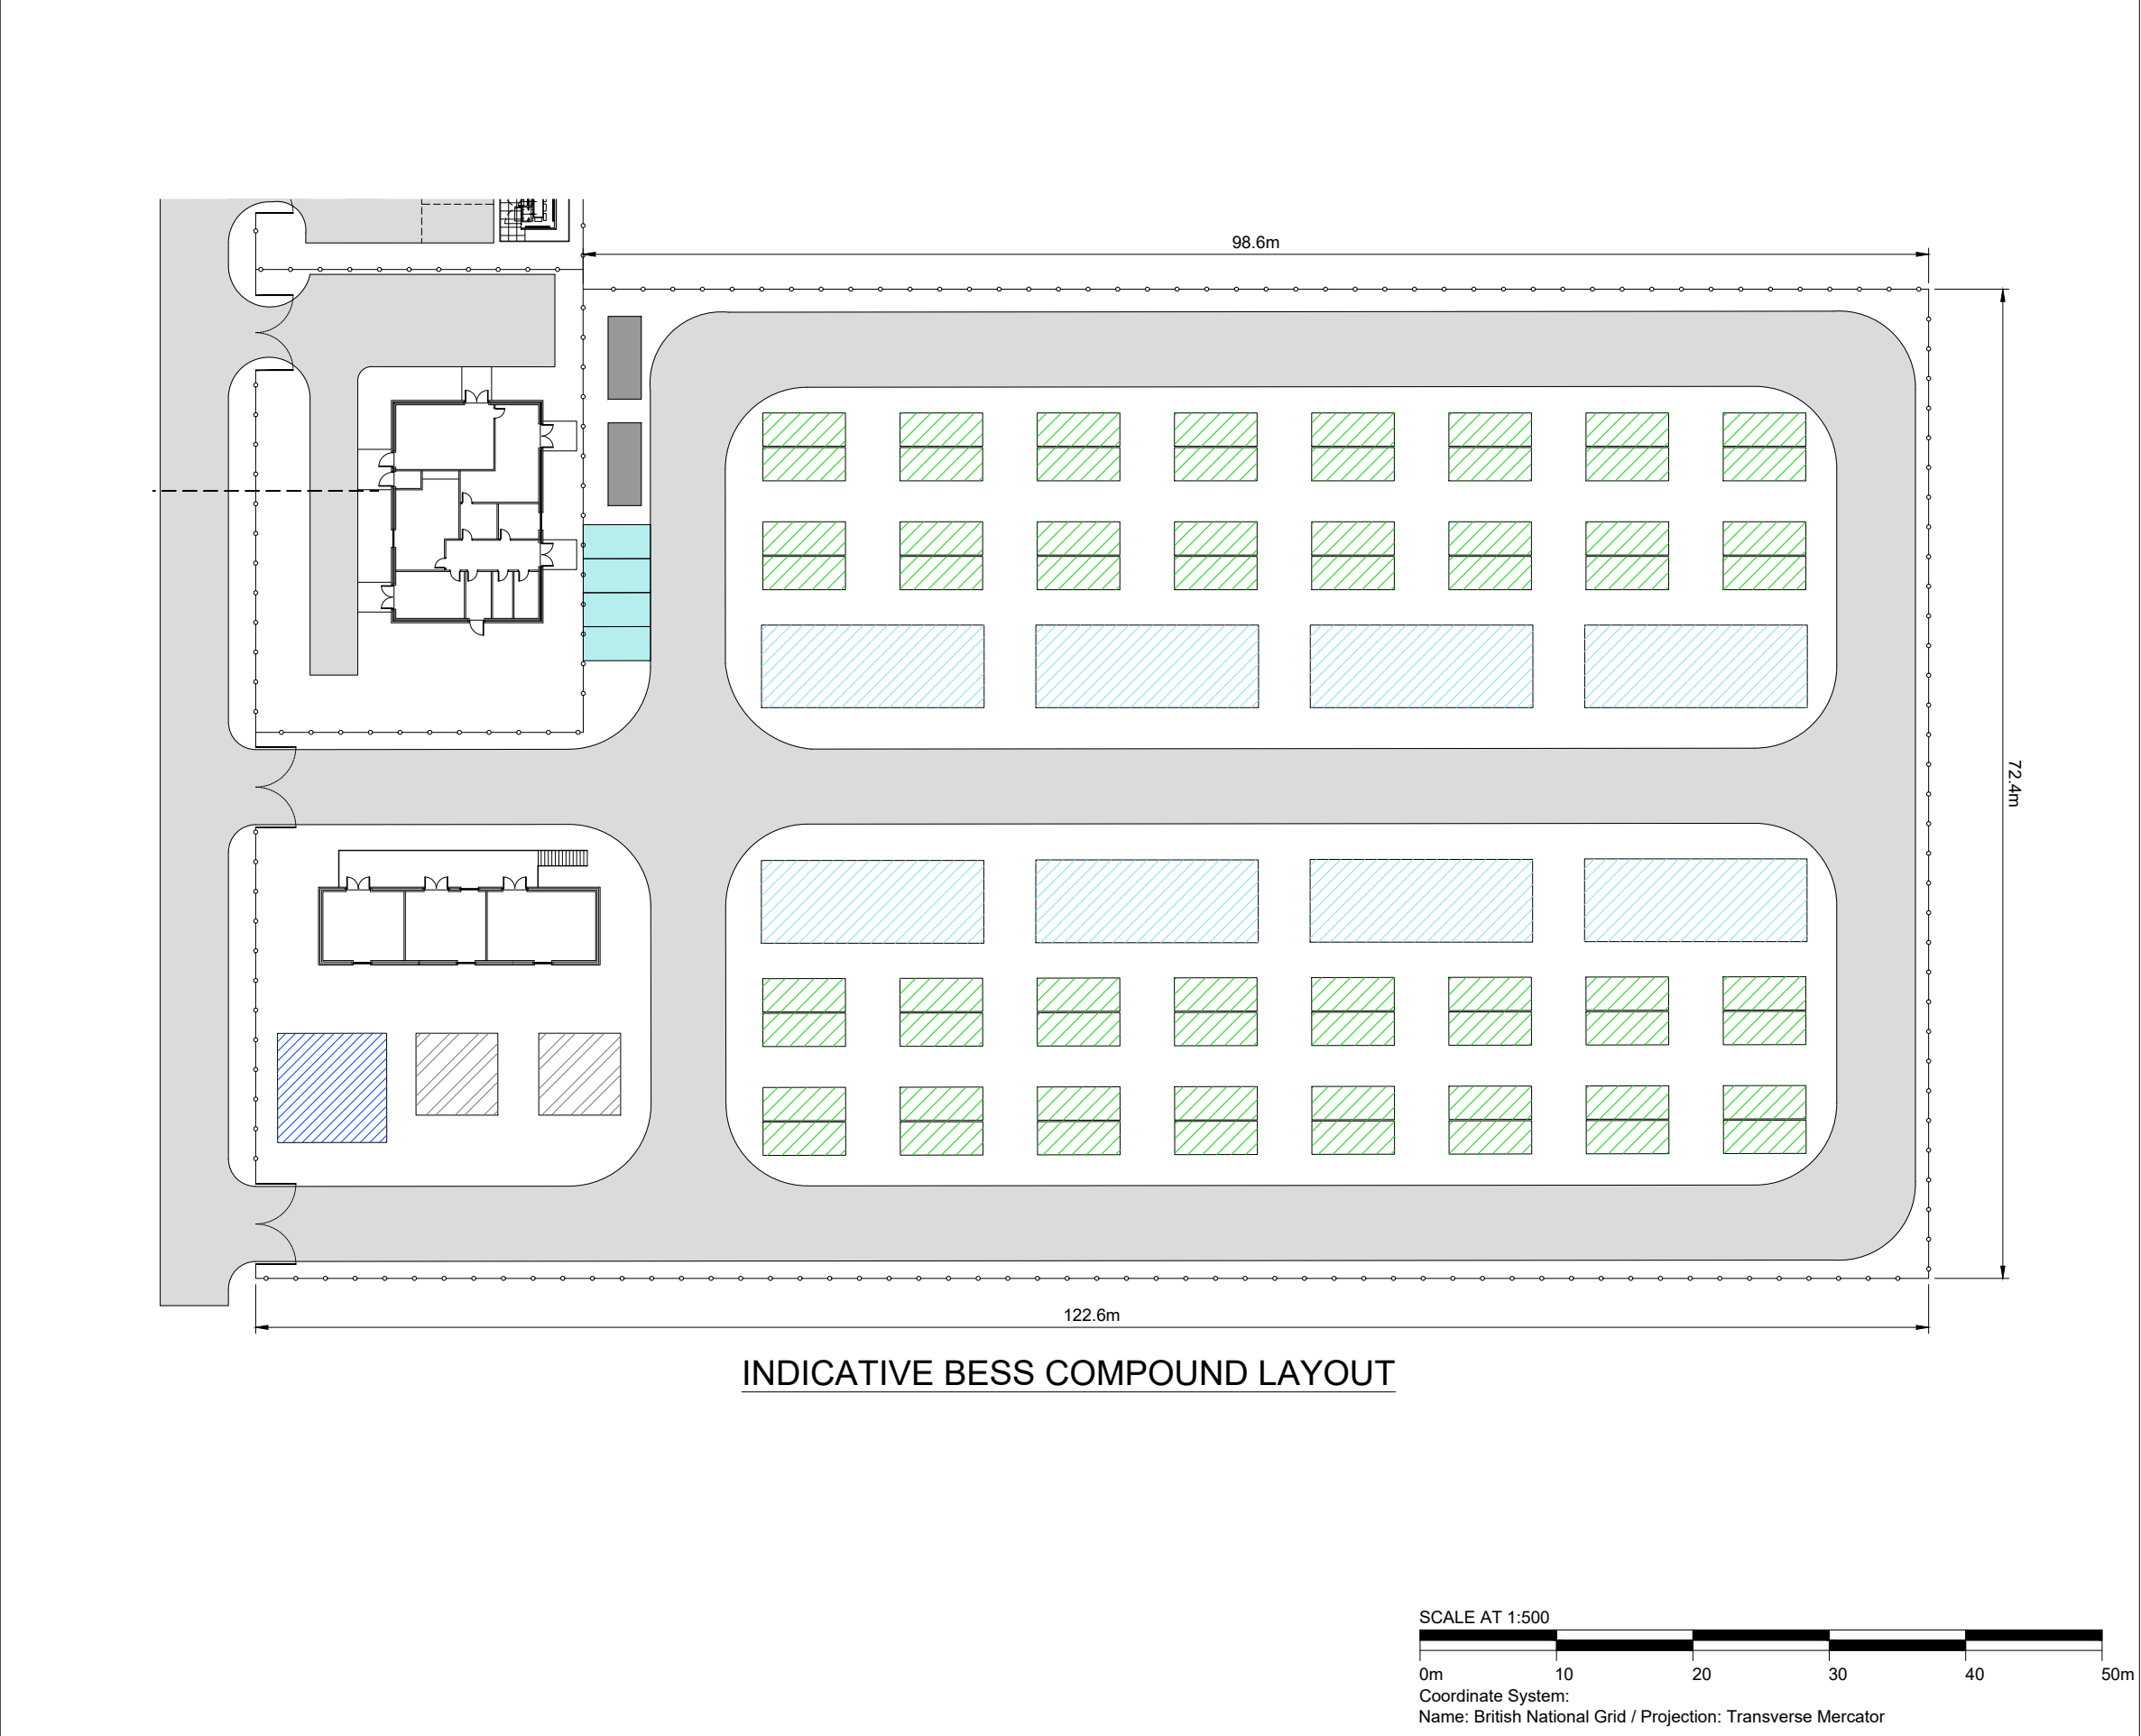

Legend:

- PROPOSED INTERNAL TRACK
- FENCELINE
- BESS UNIT
- MV SKID
- CAR PARKING
- STORAGE CONTAINERS
- STANDBY WATER TANK
- AUXILIARY TRANSFORMER

IFS ACTIVITY NO: 302.30205
IFS DOCUMENT NO: 1391751

Title

Indicative BESS Compound Layout

Project:

Shepherds' Rig Wind Farm Section 36C

Source:

NATURAL POWER CONSULTANTS

Client:

Boralex

Drawn by:	Checked:
AL	JL
Date:	Drawing No.
09/04/26	1002
Scale:	Revision No.
1:500	REV B

natural power