


Figure 4.14b: Typical Battery Container Plan and Elevations

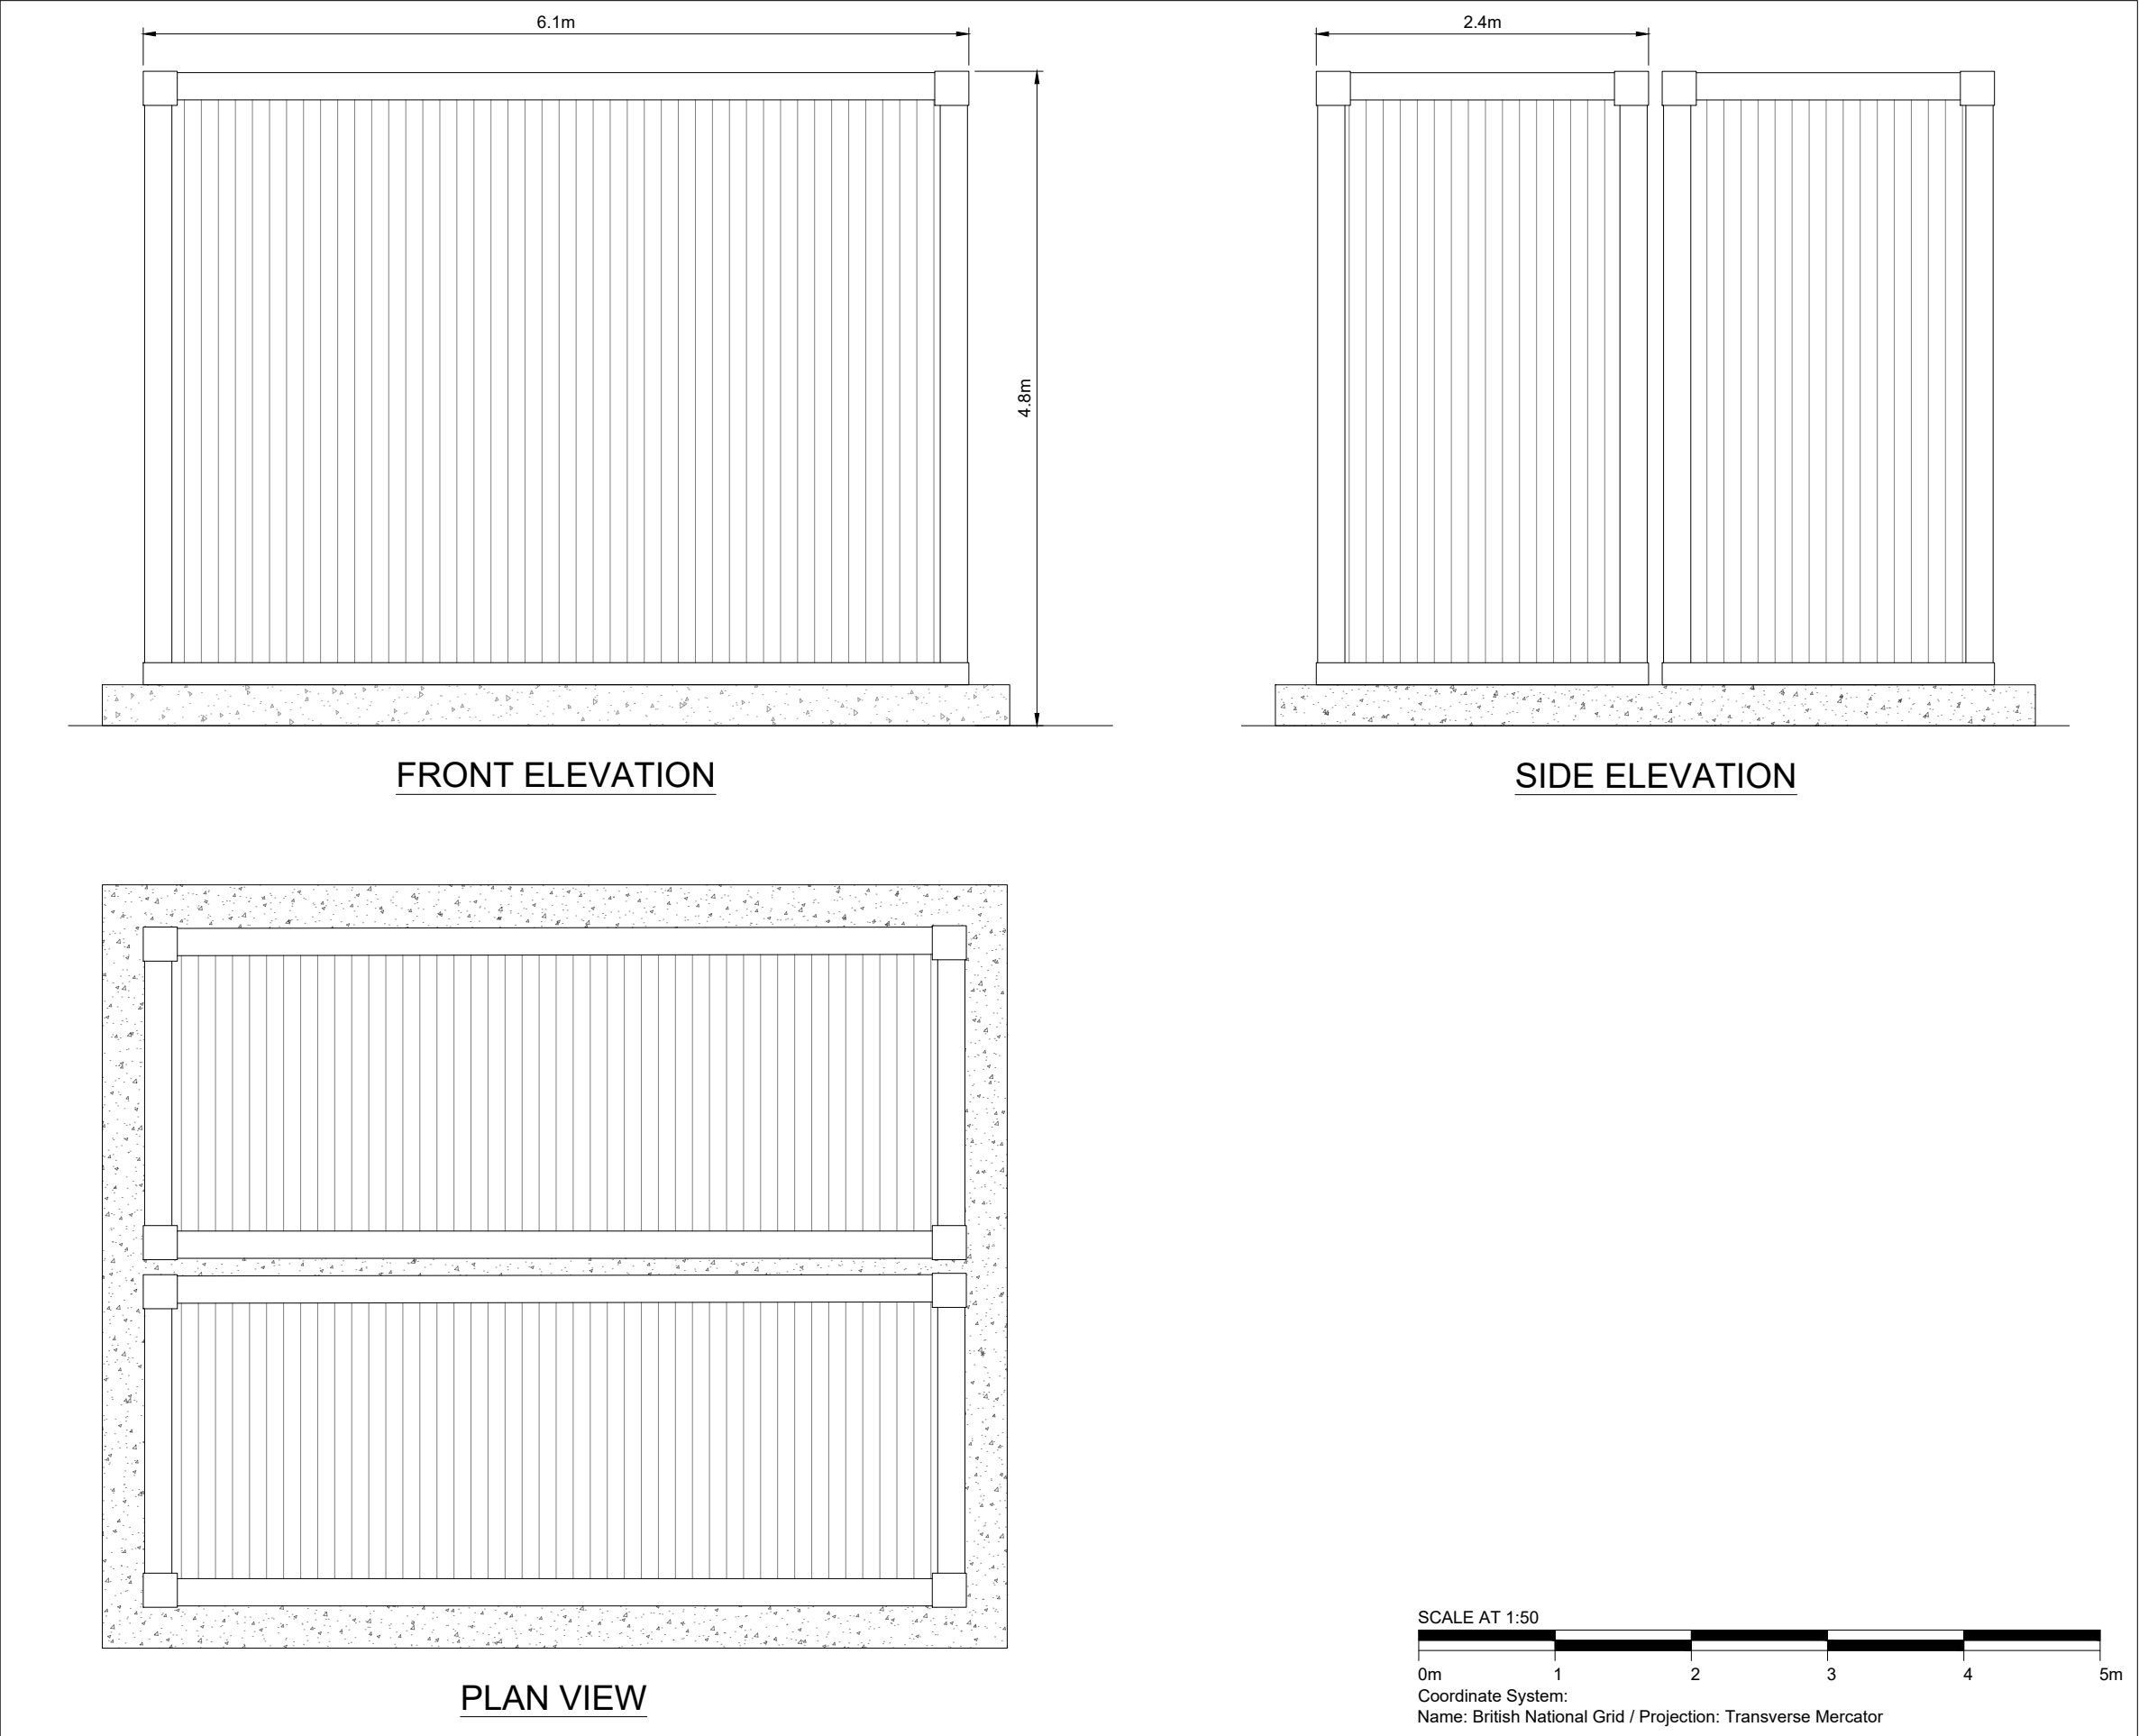

Legend:

IFS ACTIVITY NO: 302.30205
IFS DOCUMENT NO: 1392890

Title
Typical Battery Container and Elevations

Project:
Shepherds' Rig Wind Farm Section 36C

Source:
NATURAL POWER CONSULTANTS

Client:
Boralex

Drawn by:	Checked:
AL	JL
Date:	Drawing No.
11/12/25	1012
Scale:	Revision No.
1:50	REV B

