


Figure 4.15a: Indicative Battery Facility Operator Building Plan

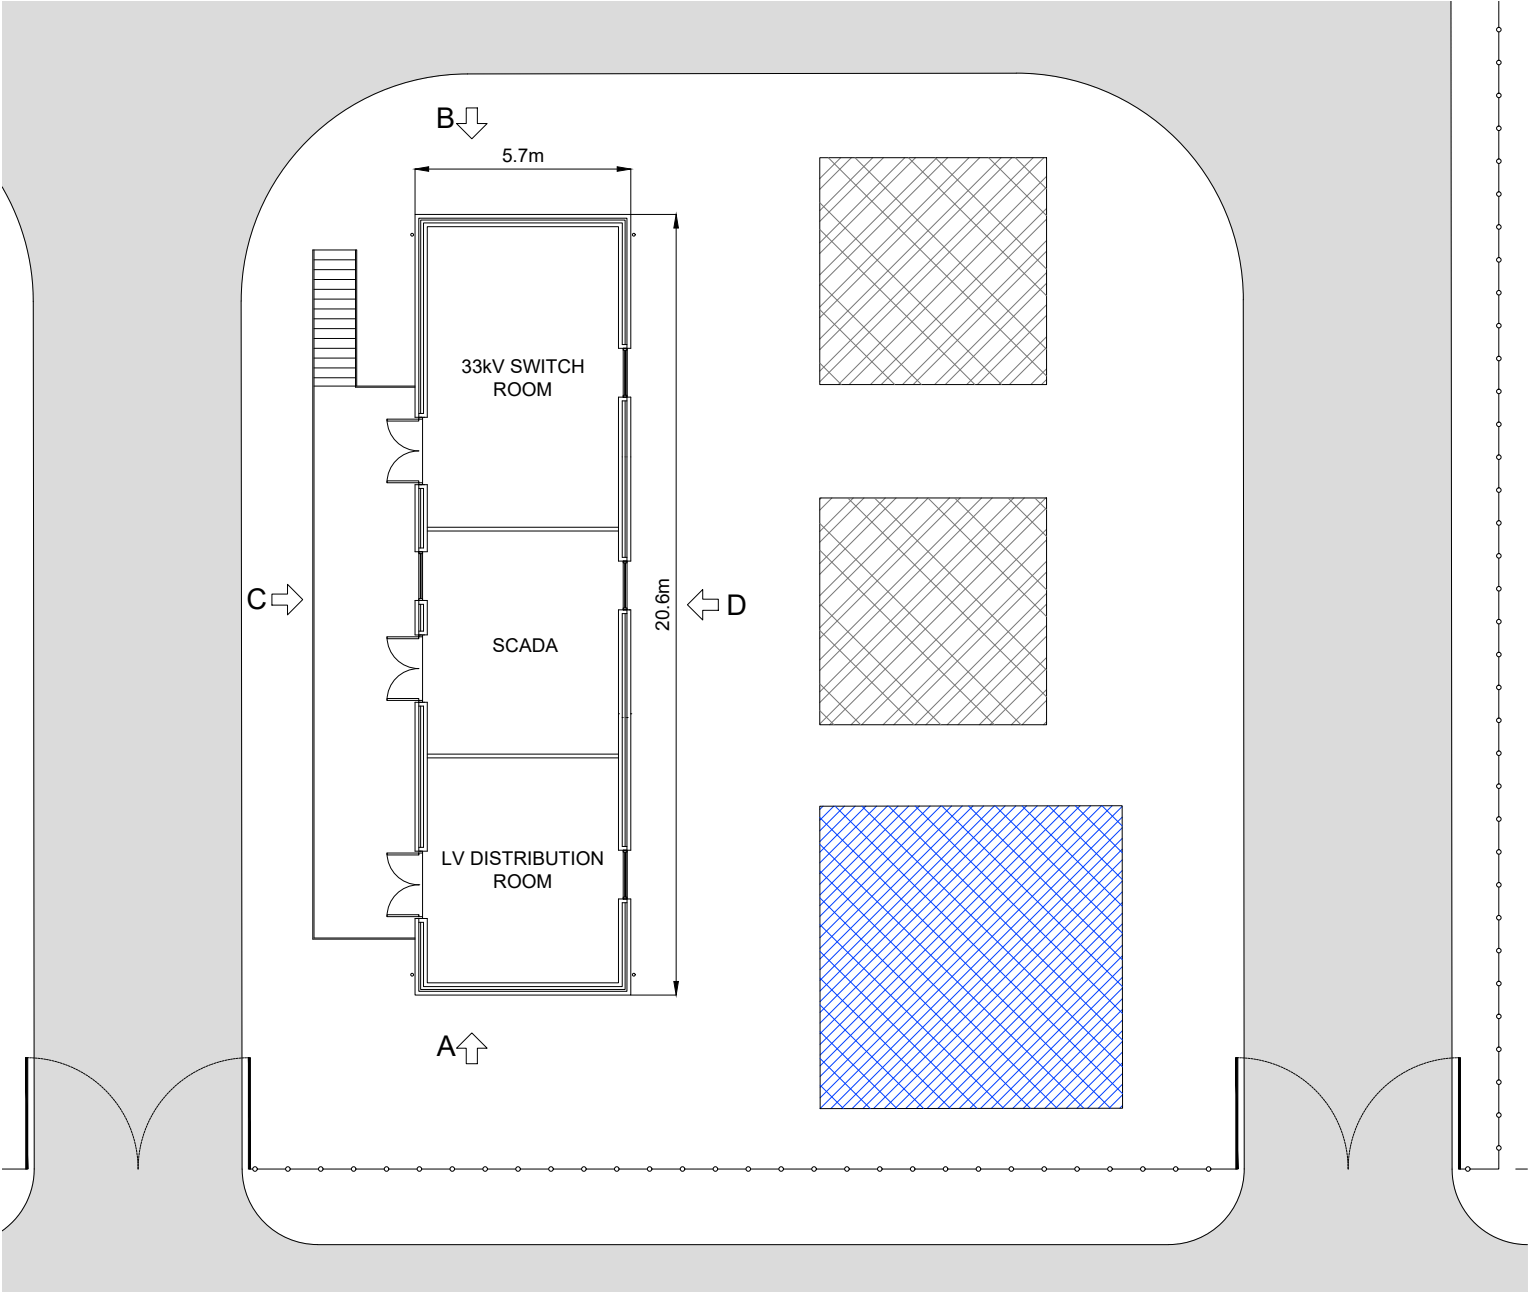

INDICATIVE BATTERY FACILITY OPERATOR BUILDING PLAN

SCALE AT 1:200
0m 4 8 12 16 20m
Coordinate System:
Name: British National Grid / Projection: Transverse Mercator

- Legend:
- PROPOSED INTERNAL TRACK
 - FENCELINE
 - STANDBY WATER TANK
 - AUXILIARY TRANSFORMER

IFS ACTIVITY NO: 302.30205
IFS DOCUMENT NO: 1391757

Title
Indicative Battery Facility Operator Building Plan

Project:
Shepherds' Rig Wind Farm Section 36C

Source:
NATURAL POWER CONSULTANTS

Client:
Boralex

Drawn by:	Checked:
AL	JL
Date:	Drawing No.
09/04/26	1007
Scale:	Revision No.
1:200	REV B

