


Figure 4.15b: Indicative Battery Facility Operator Building Elevations

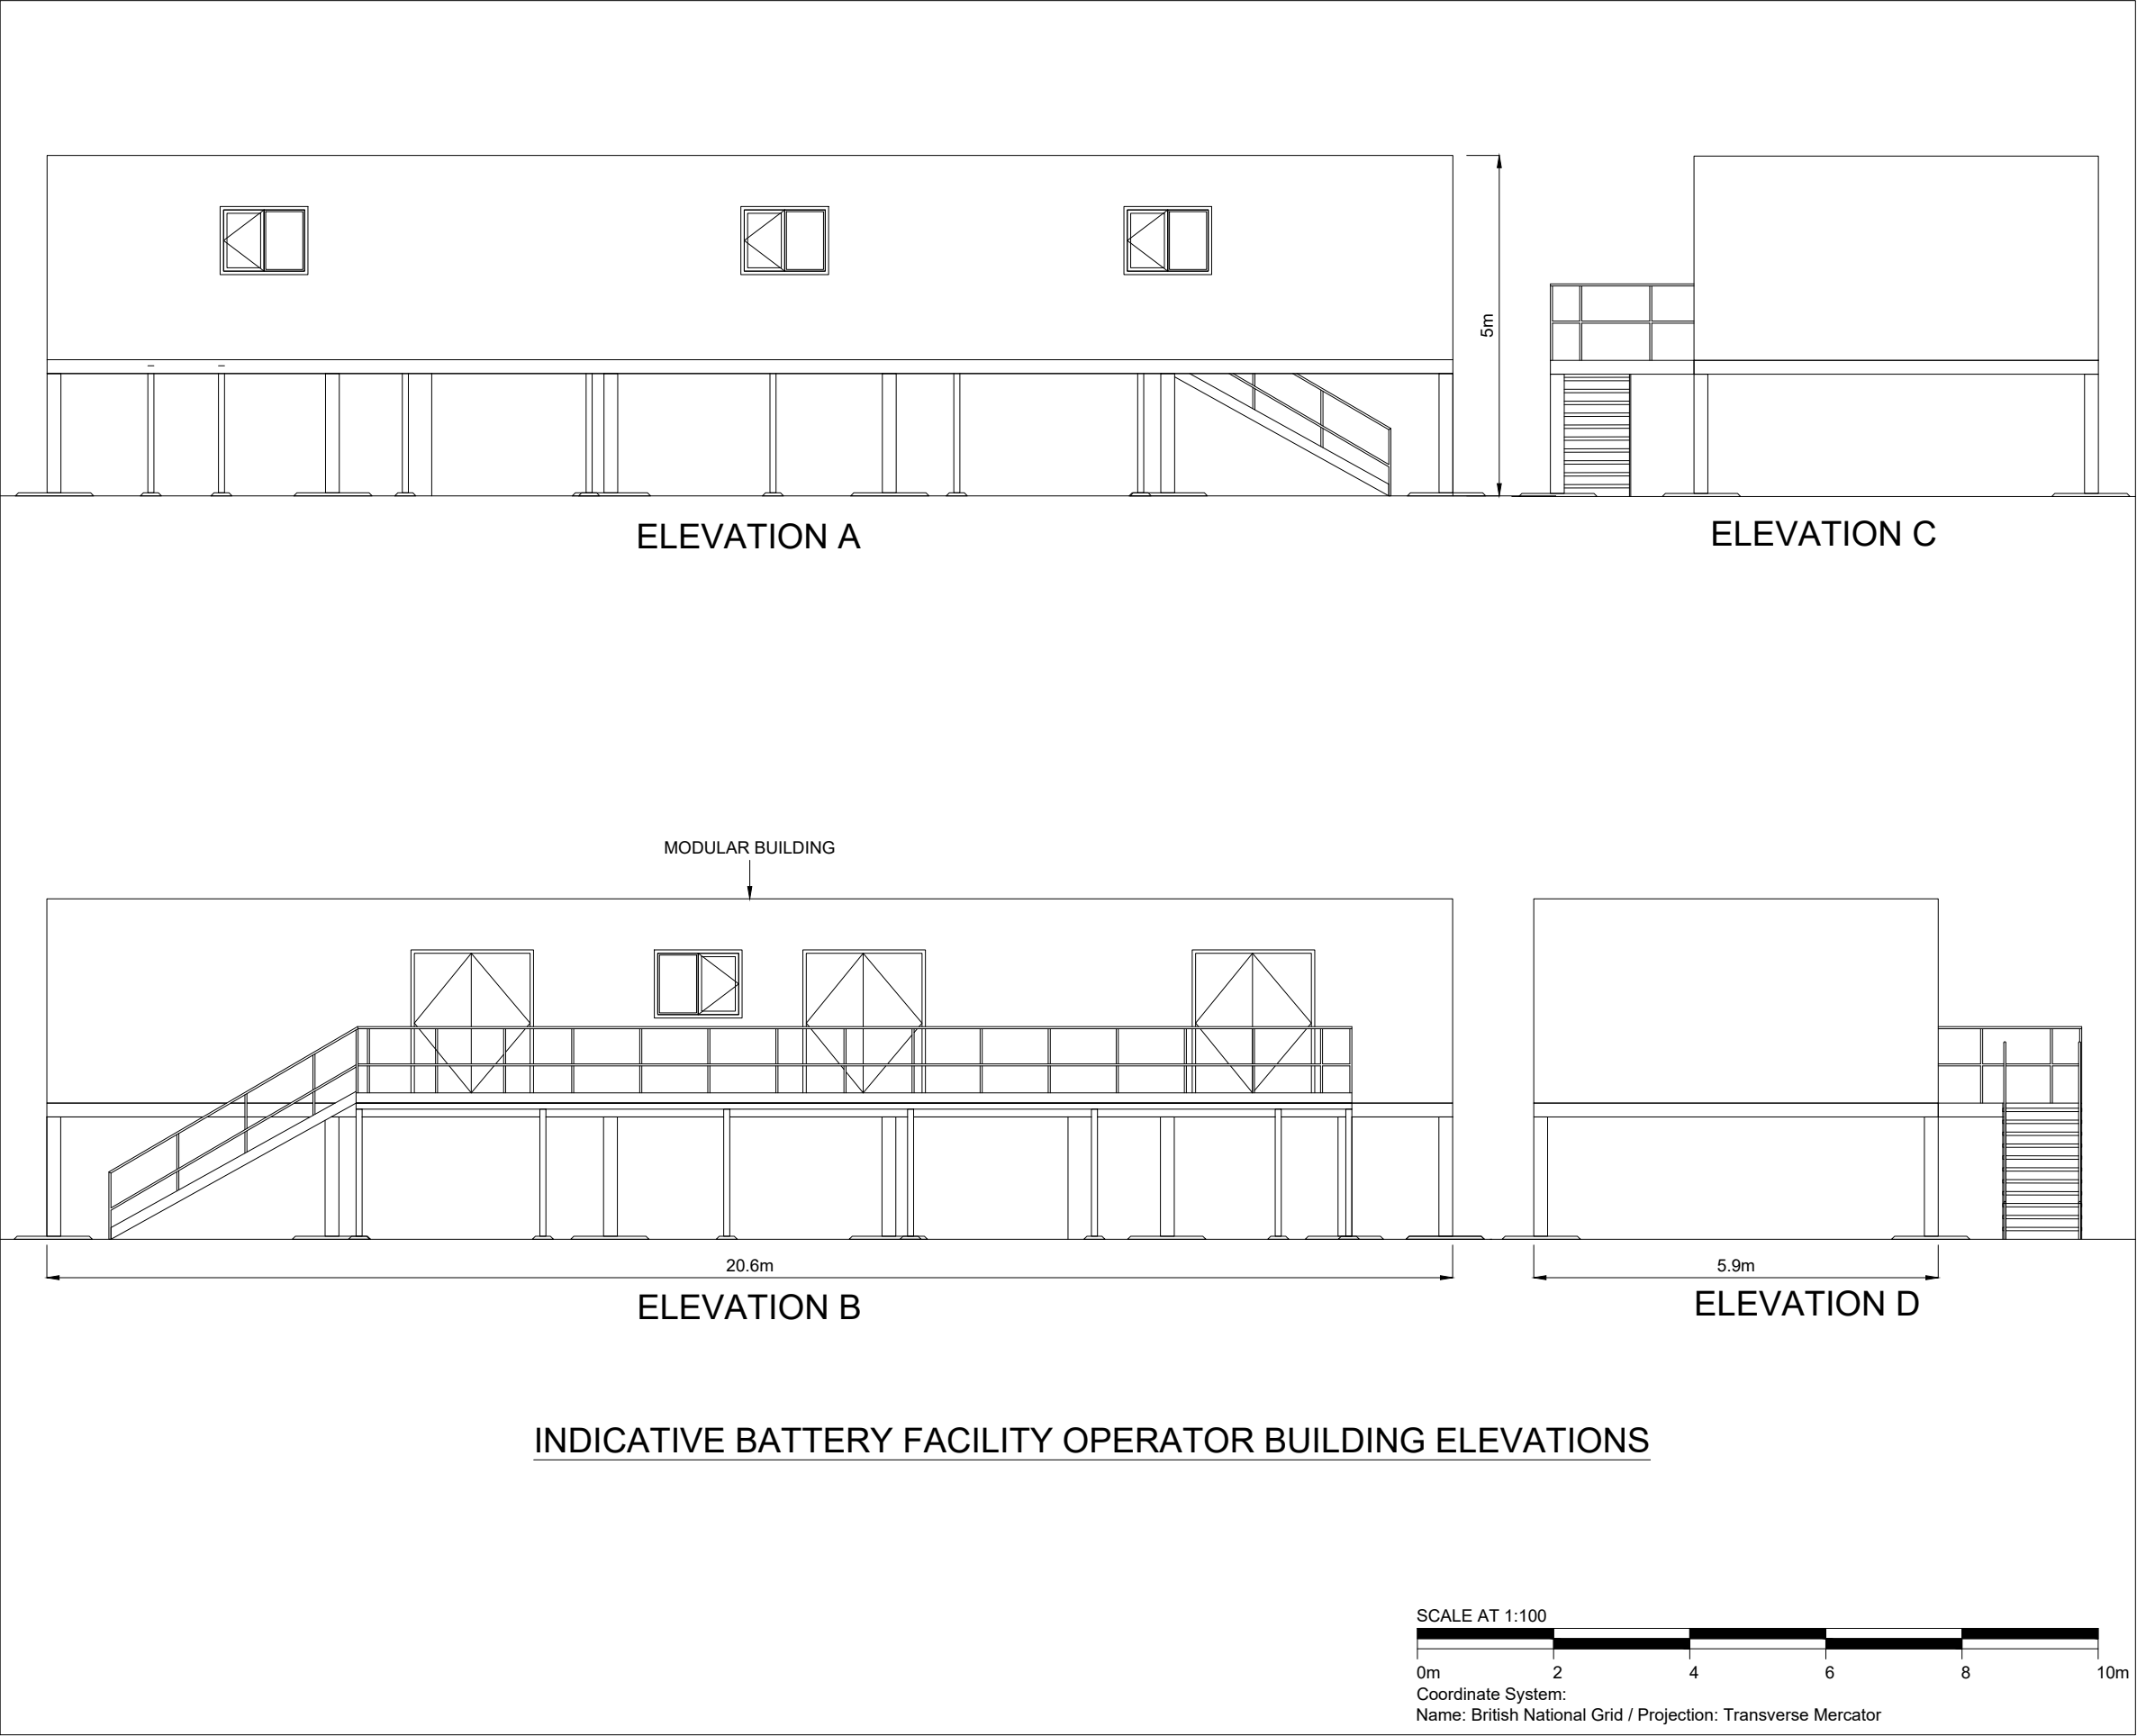

Legend:

IFS ACTIVITY NO: 302.30205
IFS DOCUMENT NO: 1391758

Title
Indicative Battery Facility Operator Building Elevations

Project:
Shepherds' Rig Wind Farm Section 36C

Source:
NATURAL POWER CONSULTANTS

Client:
Boralex

Drawn by:	Checked:
AL	JL
Date:	Drawing No.
09/04/26	1008
Scale:	Revision No.
1:100	REV B

