



Figure 4.16a: Indicative Wind Farm Control Building and Compound Layout

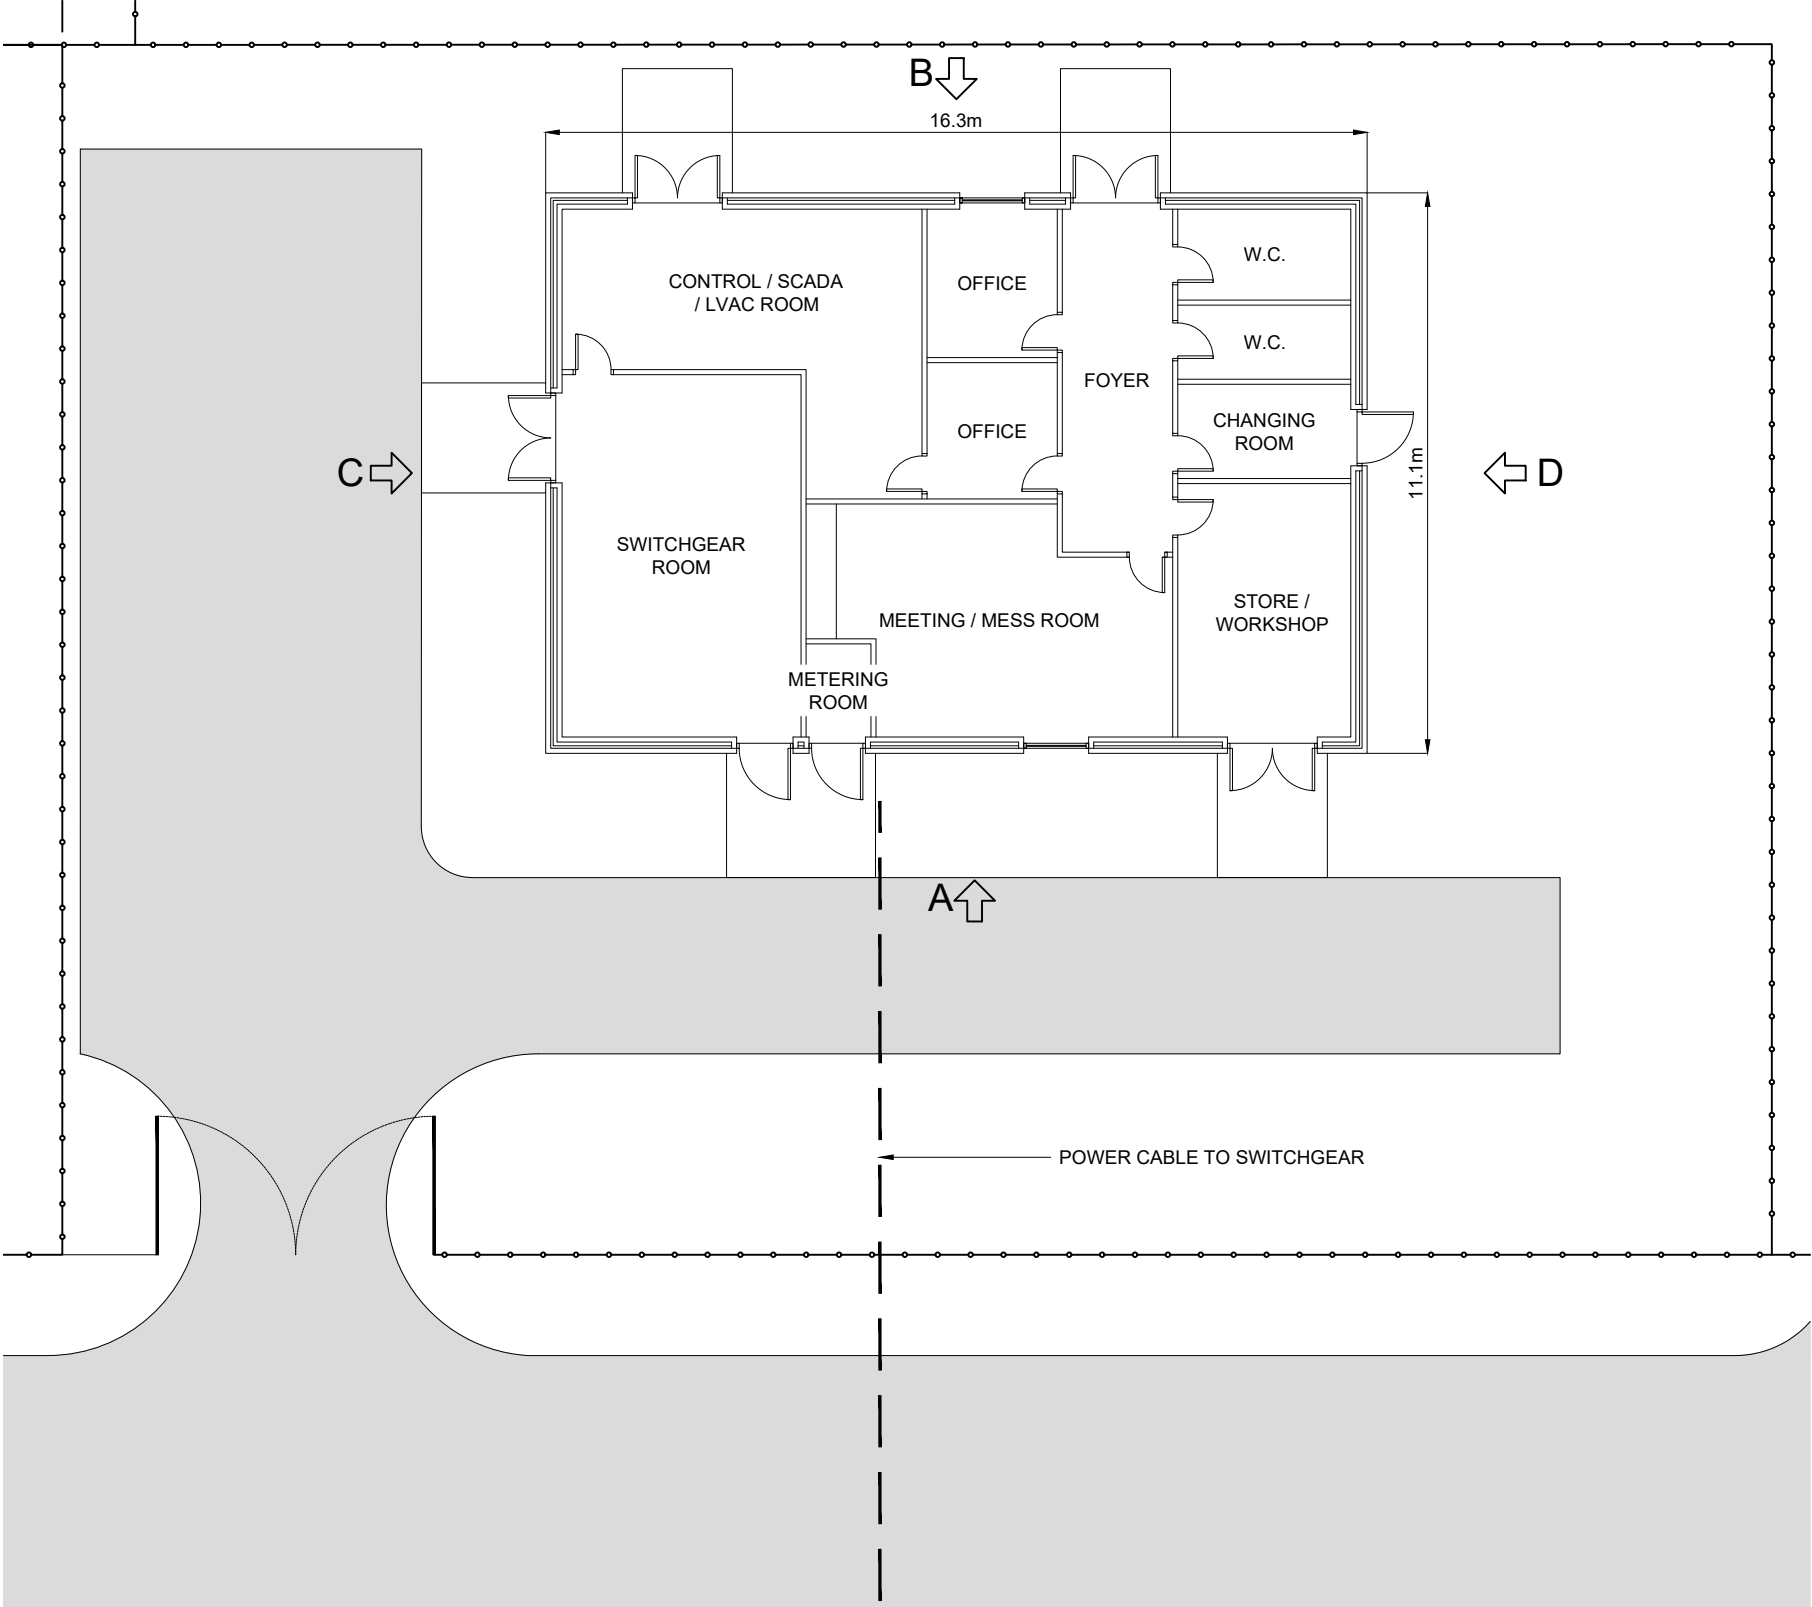

INDICATIVE WIND FARM CONTROL BUILDING AND COMPOUND LAYOUT

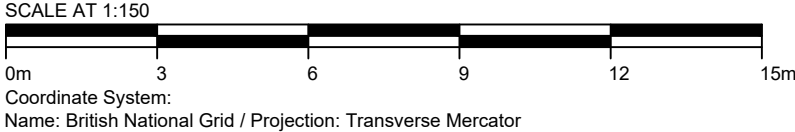

Legend: PROPOSED INTERNAL TRACK FENCELINE	
IFS ACTIVITY NO: 302.30205 IFS DOCUMENT NO: 1391750	
Title Indicative Wind Farm Control Building and Compound Layout	
Project: Shepherds' Rig Wind Farm Section 36C	
Source: NATURAL POWER CONSULTANTS	
Client: Boralex	
Drawn by: AL	Checked: JL
Date: 09/04/26	Drawing No. 1001
Scale: 1:150	Revision No. REV B