


Figure 4.17a: Indicative Scottish Power Control Building and Compound Layout

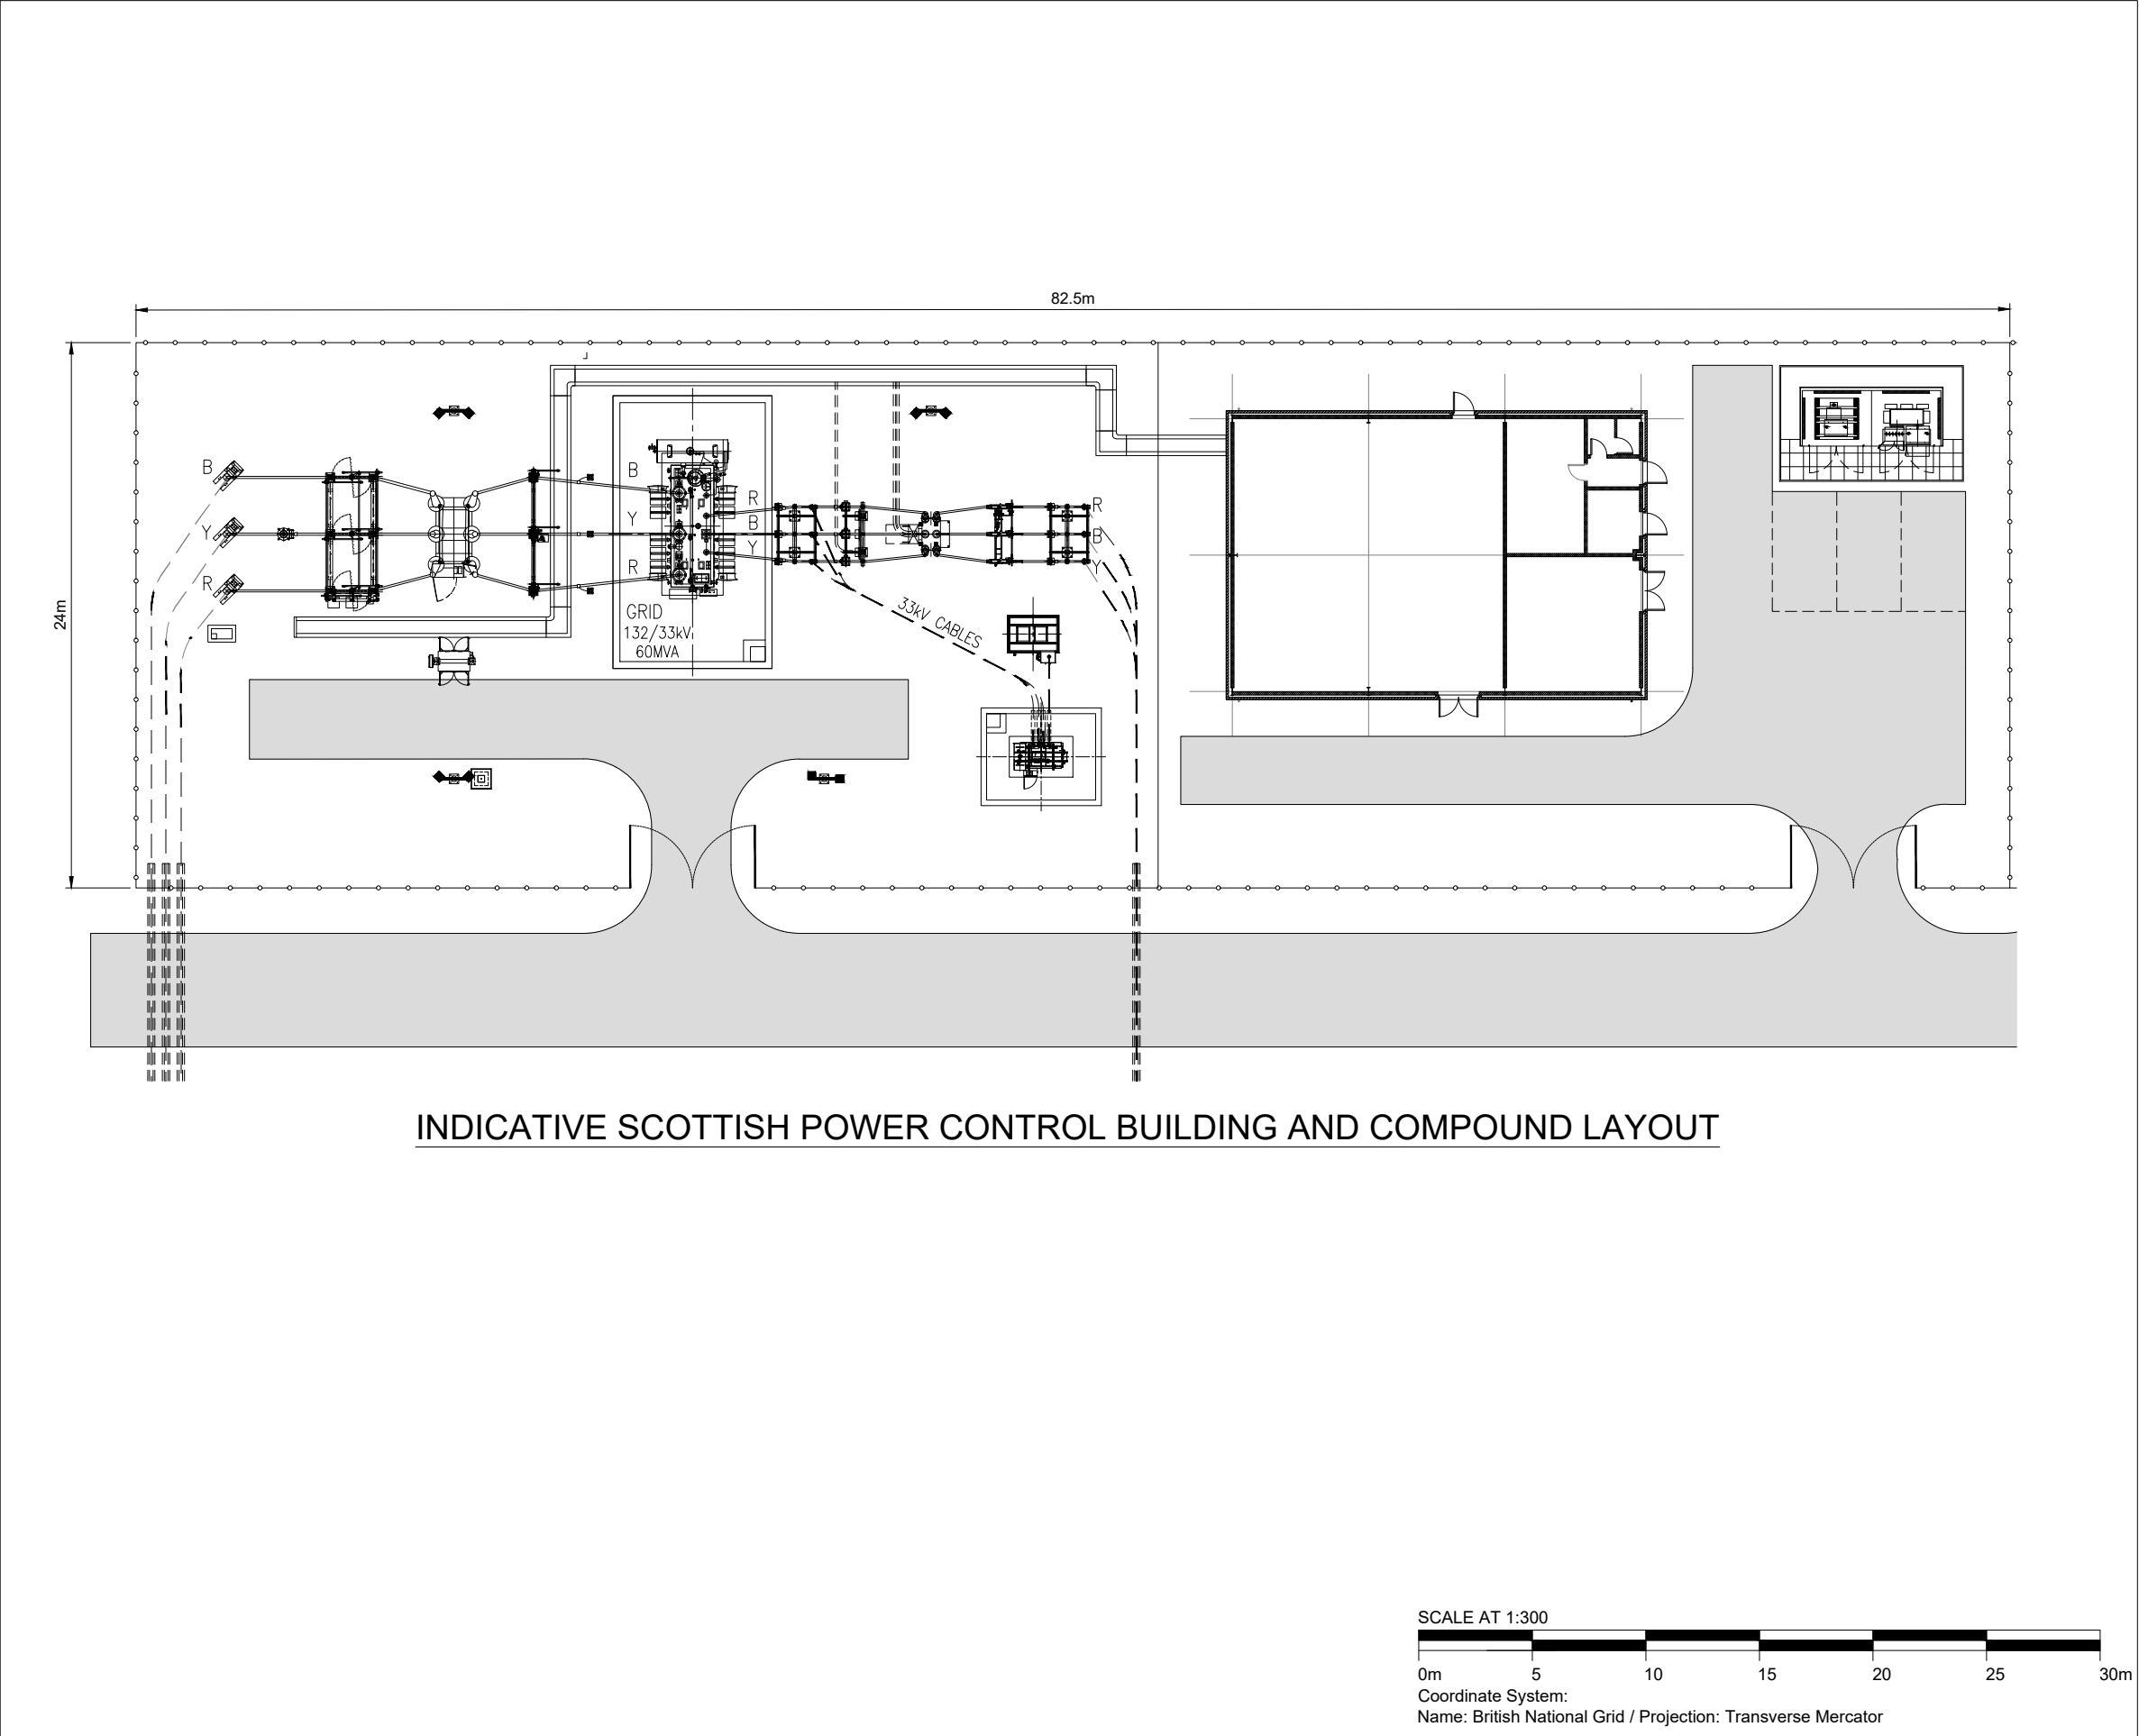

Legend:

PROPOSED INTERNAL TRACK

FENCELINE

IFS ACTIVITY NO: 302.30205
IFS DOCUMENT NO: 1391753

Title

Indicative Scottish Power Control Building and Compound Layout

Project:

Shepherds' Rig Wind Farm Section 36C

Source:

NATURAL POWER CONSULTANTS

Client:

Boralex

Drawn by:	Checked:
AL	JL
Date:	Drawing No.
09/04/26	1004
Scale:	Revision No.
1:300	REV B

