


Figure 4.17b: Indicative Scottish Power Control Building Elevations


Legend:

IFS ACTIVITY NO: 302.30205
IFS DOCUMENT NO: 1391755


Title	
Indicative Scottish Power Control Building Elevations	
Project:	
Shepherds' Rig Wind Farm Section 36C	
Source:	
NATURAL POWER CONSULTANTS	
Client:	
Boralex	
Drawn by:	Checked:
AL	JL
Date:	Drawing No.
09/04/26	1005
Scale:	Revision No.
1:100	REV B

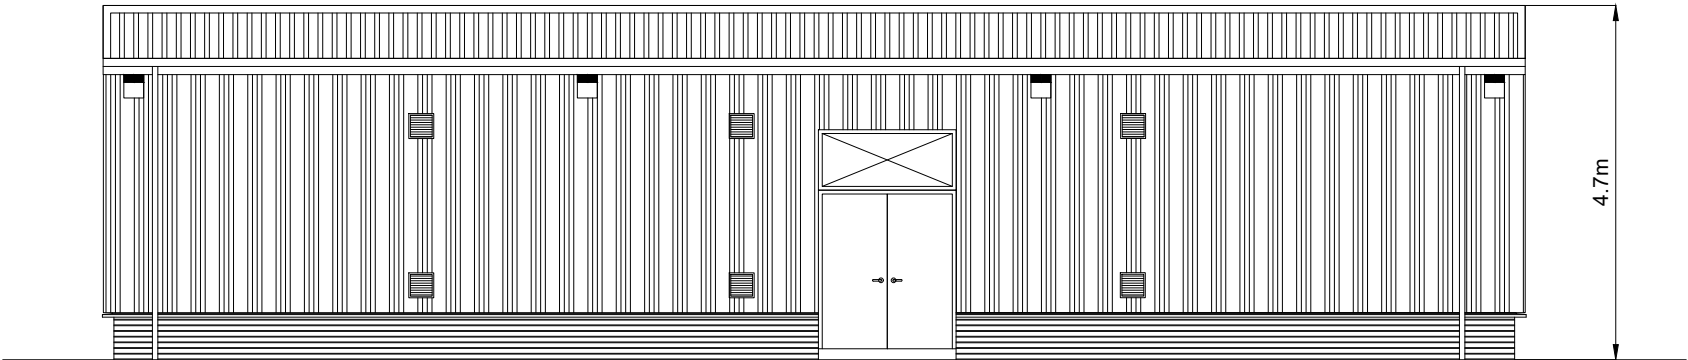


ELEVATION A

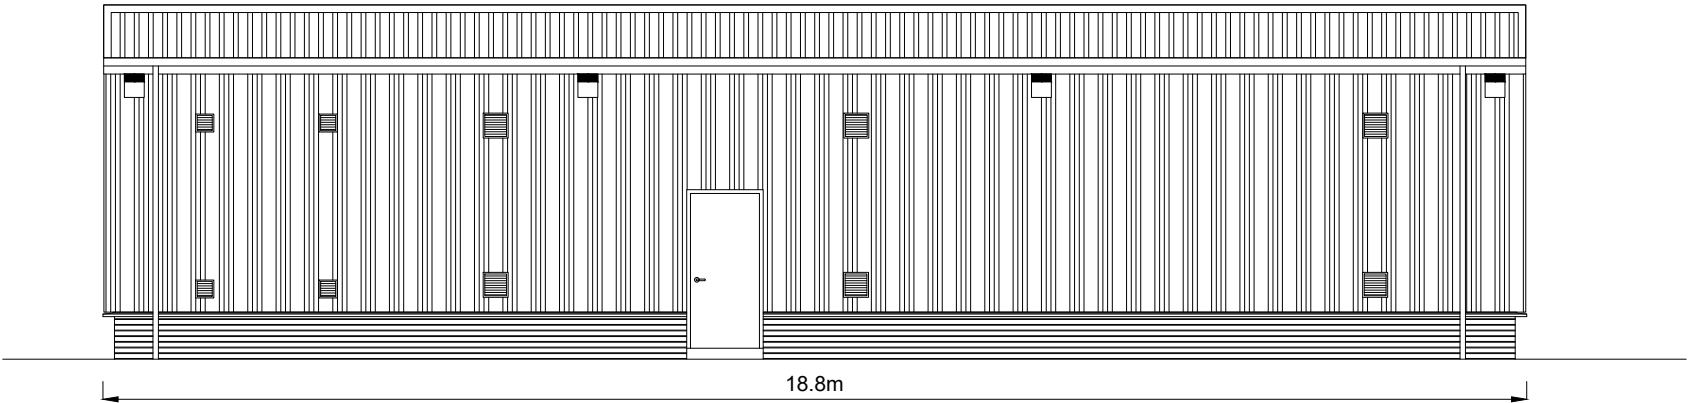

ELEVATION B

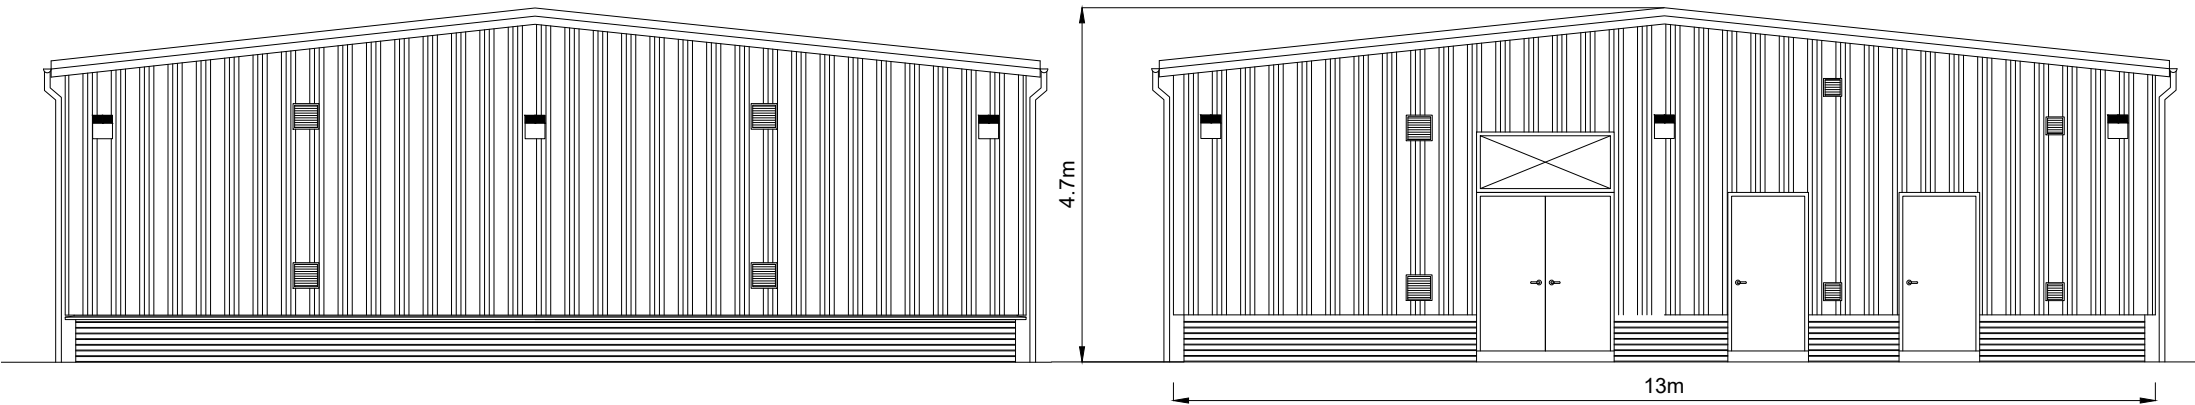

ELEVATION C

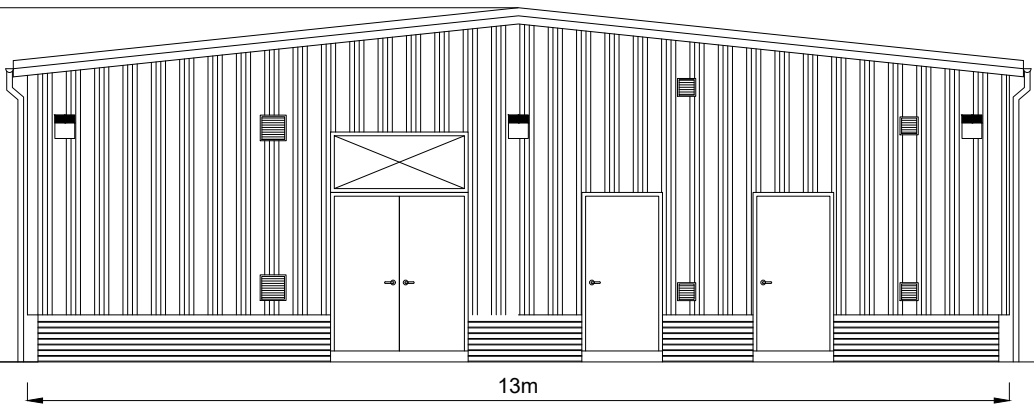

ELEVATION D

INDICATIVE SCOTTISH POWER CONTROL BUILDING ELEVATIONS

