


Figure 4.18: Indicative CCTV and Fencing Elevations

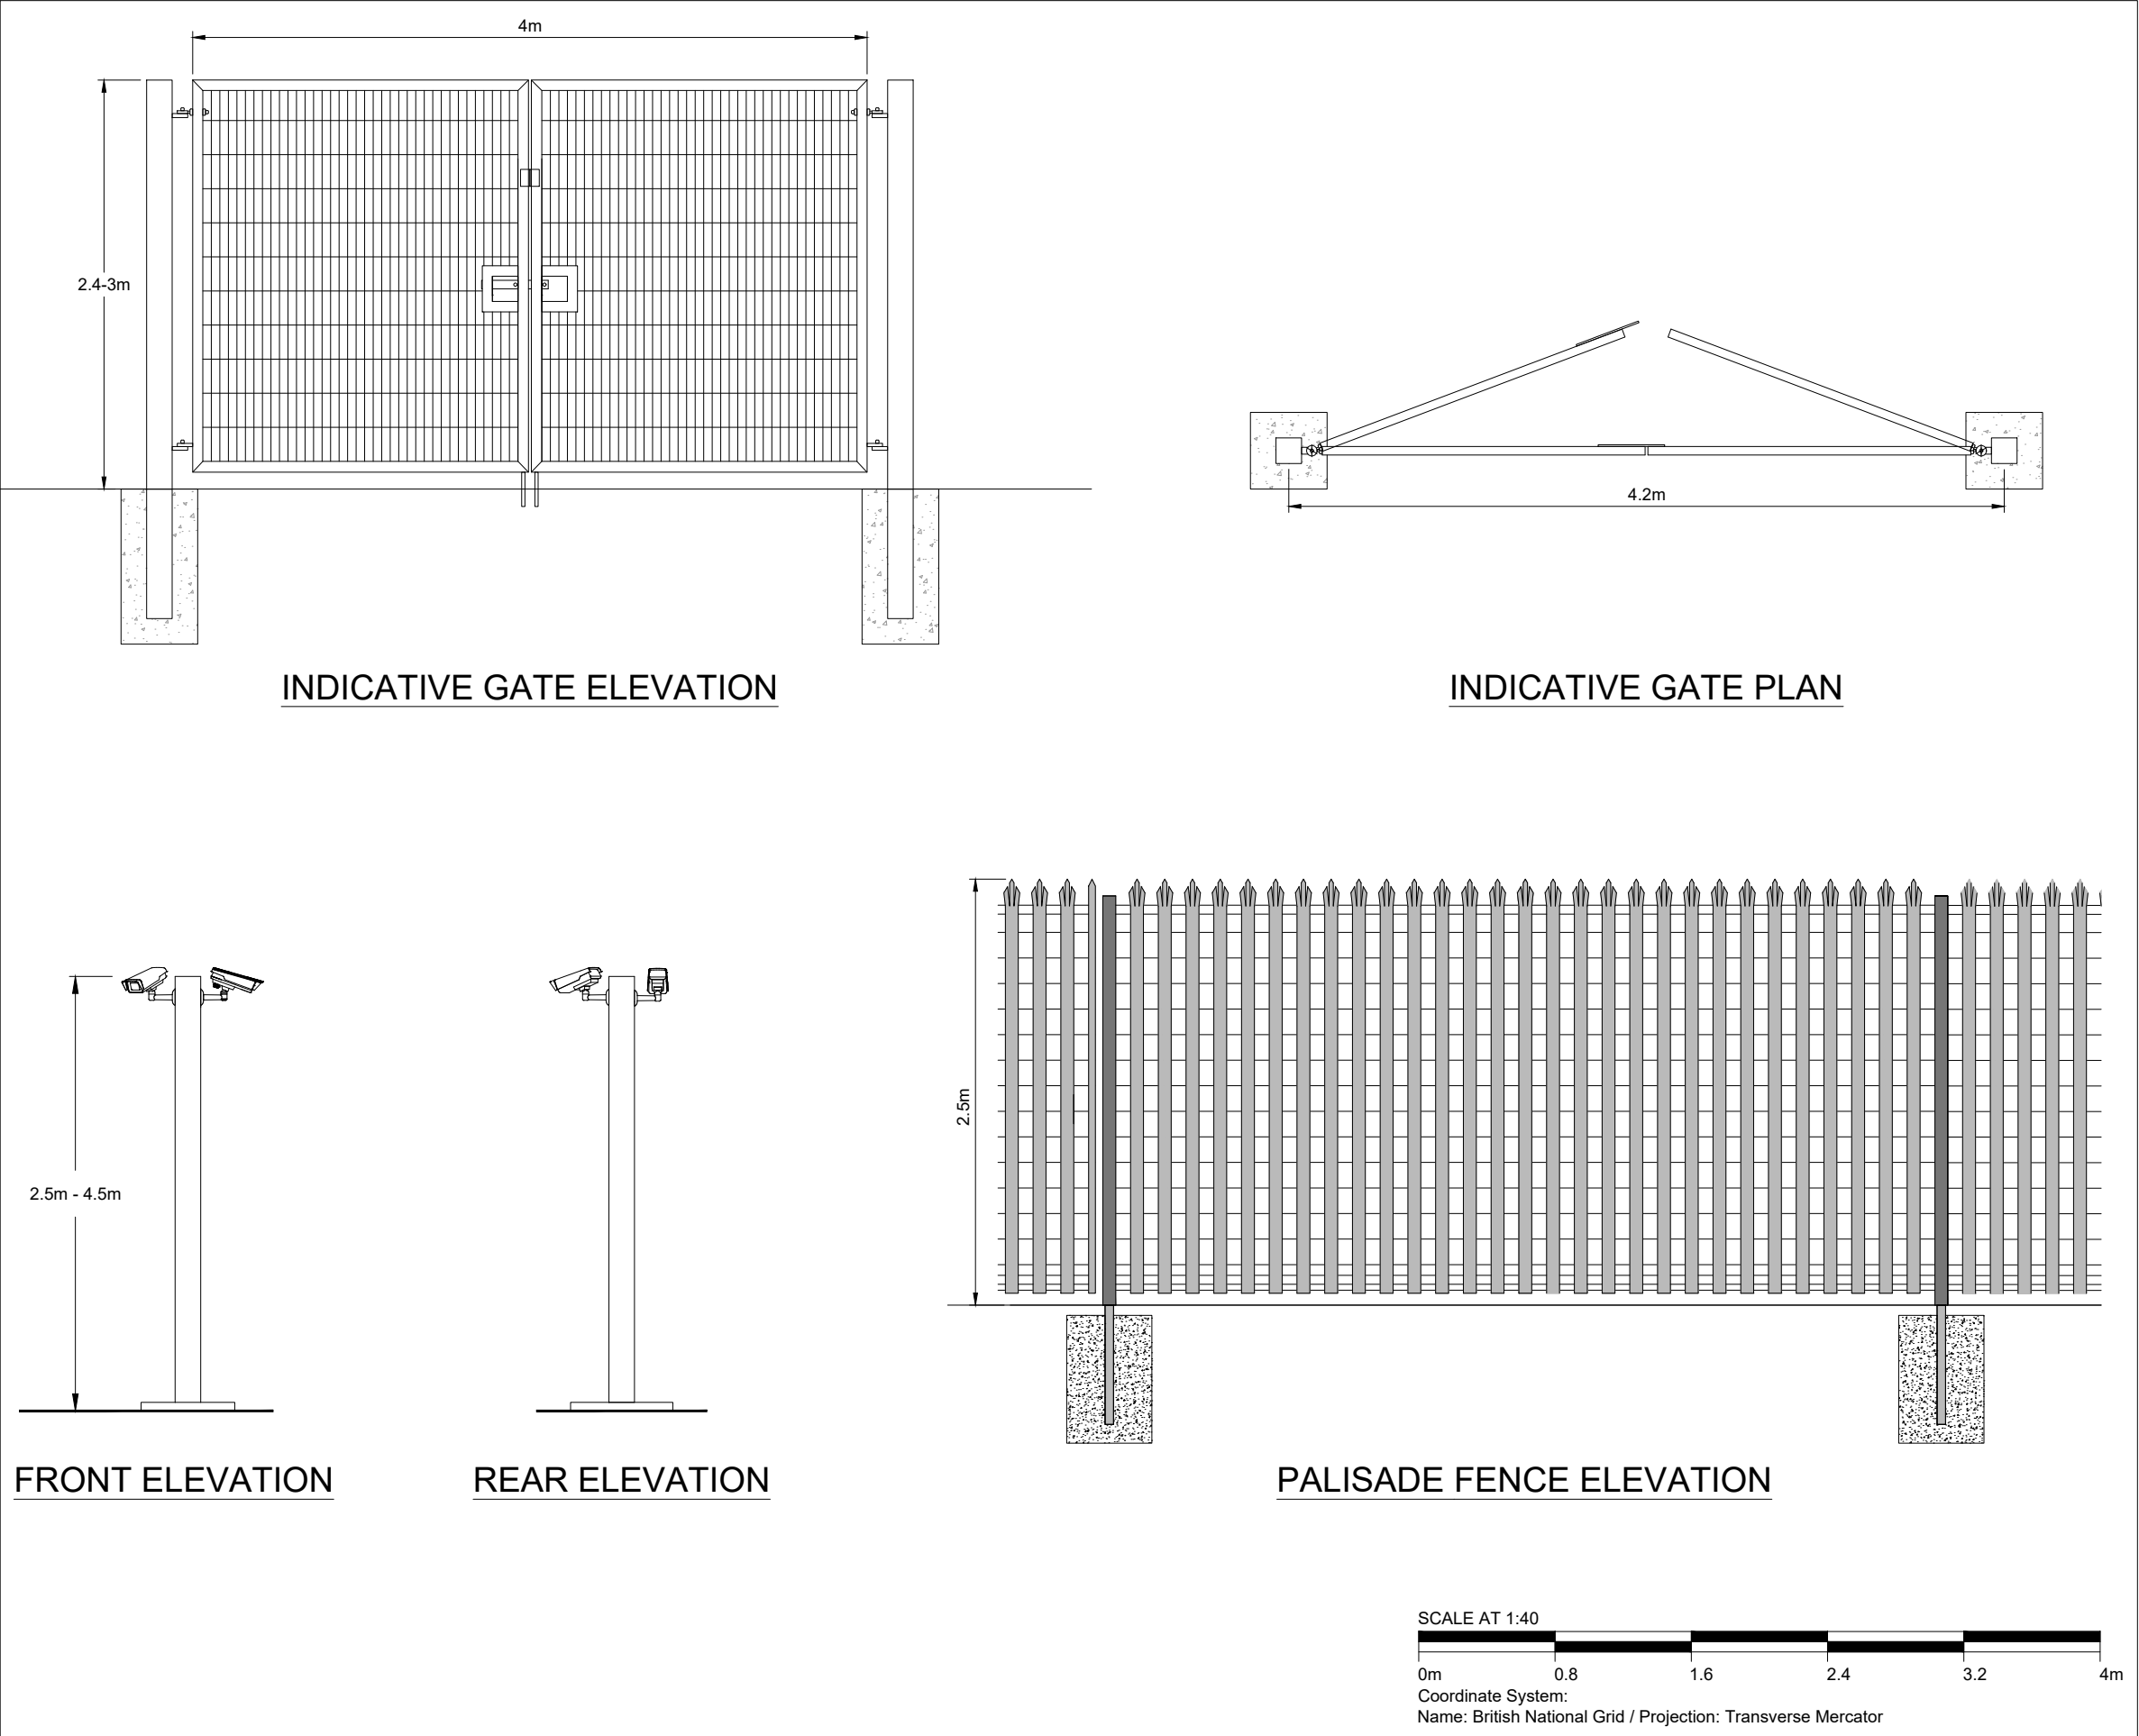

Legend:

IFS ACTIVITY NO: 302.30205
IFS DOCUMENT NO: 1391759

Title
INDICATIVE CCTV & FENCING ELEVATIONS

Project:
Shepherds' Rig Wind Farm Section 36C

Source:
NATURAL POWER CONSULTANTS

Client:
Boralex

Drawn by:	Checked:
AL	JL
Date:	Drawing No.
09/04/29	1009
Scale:	Revision No.
1:40	REV B

