


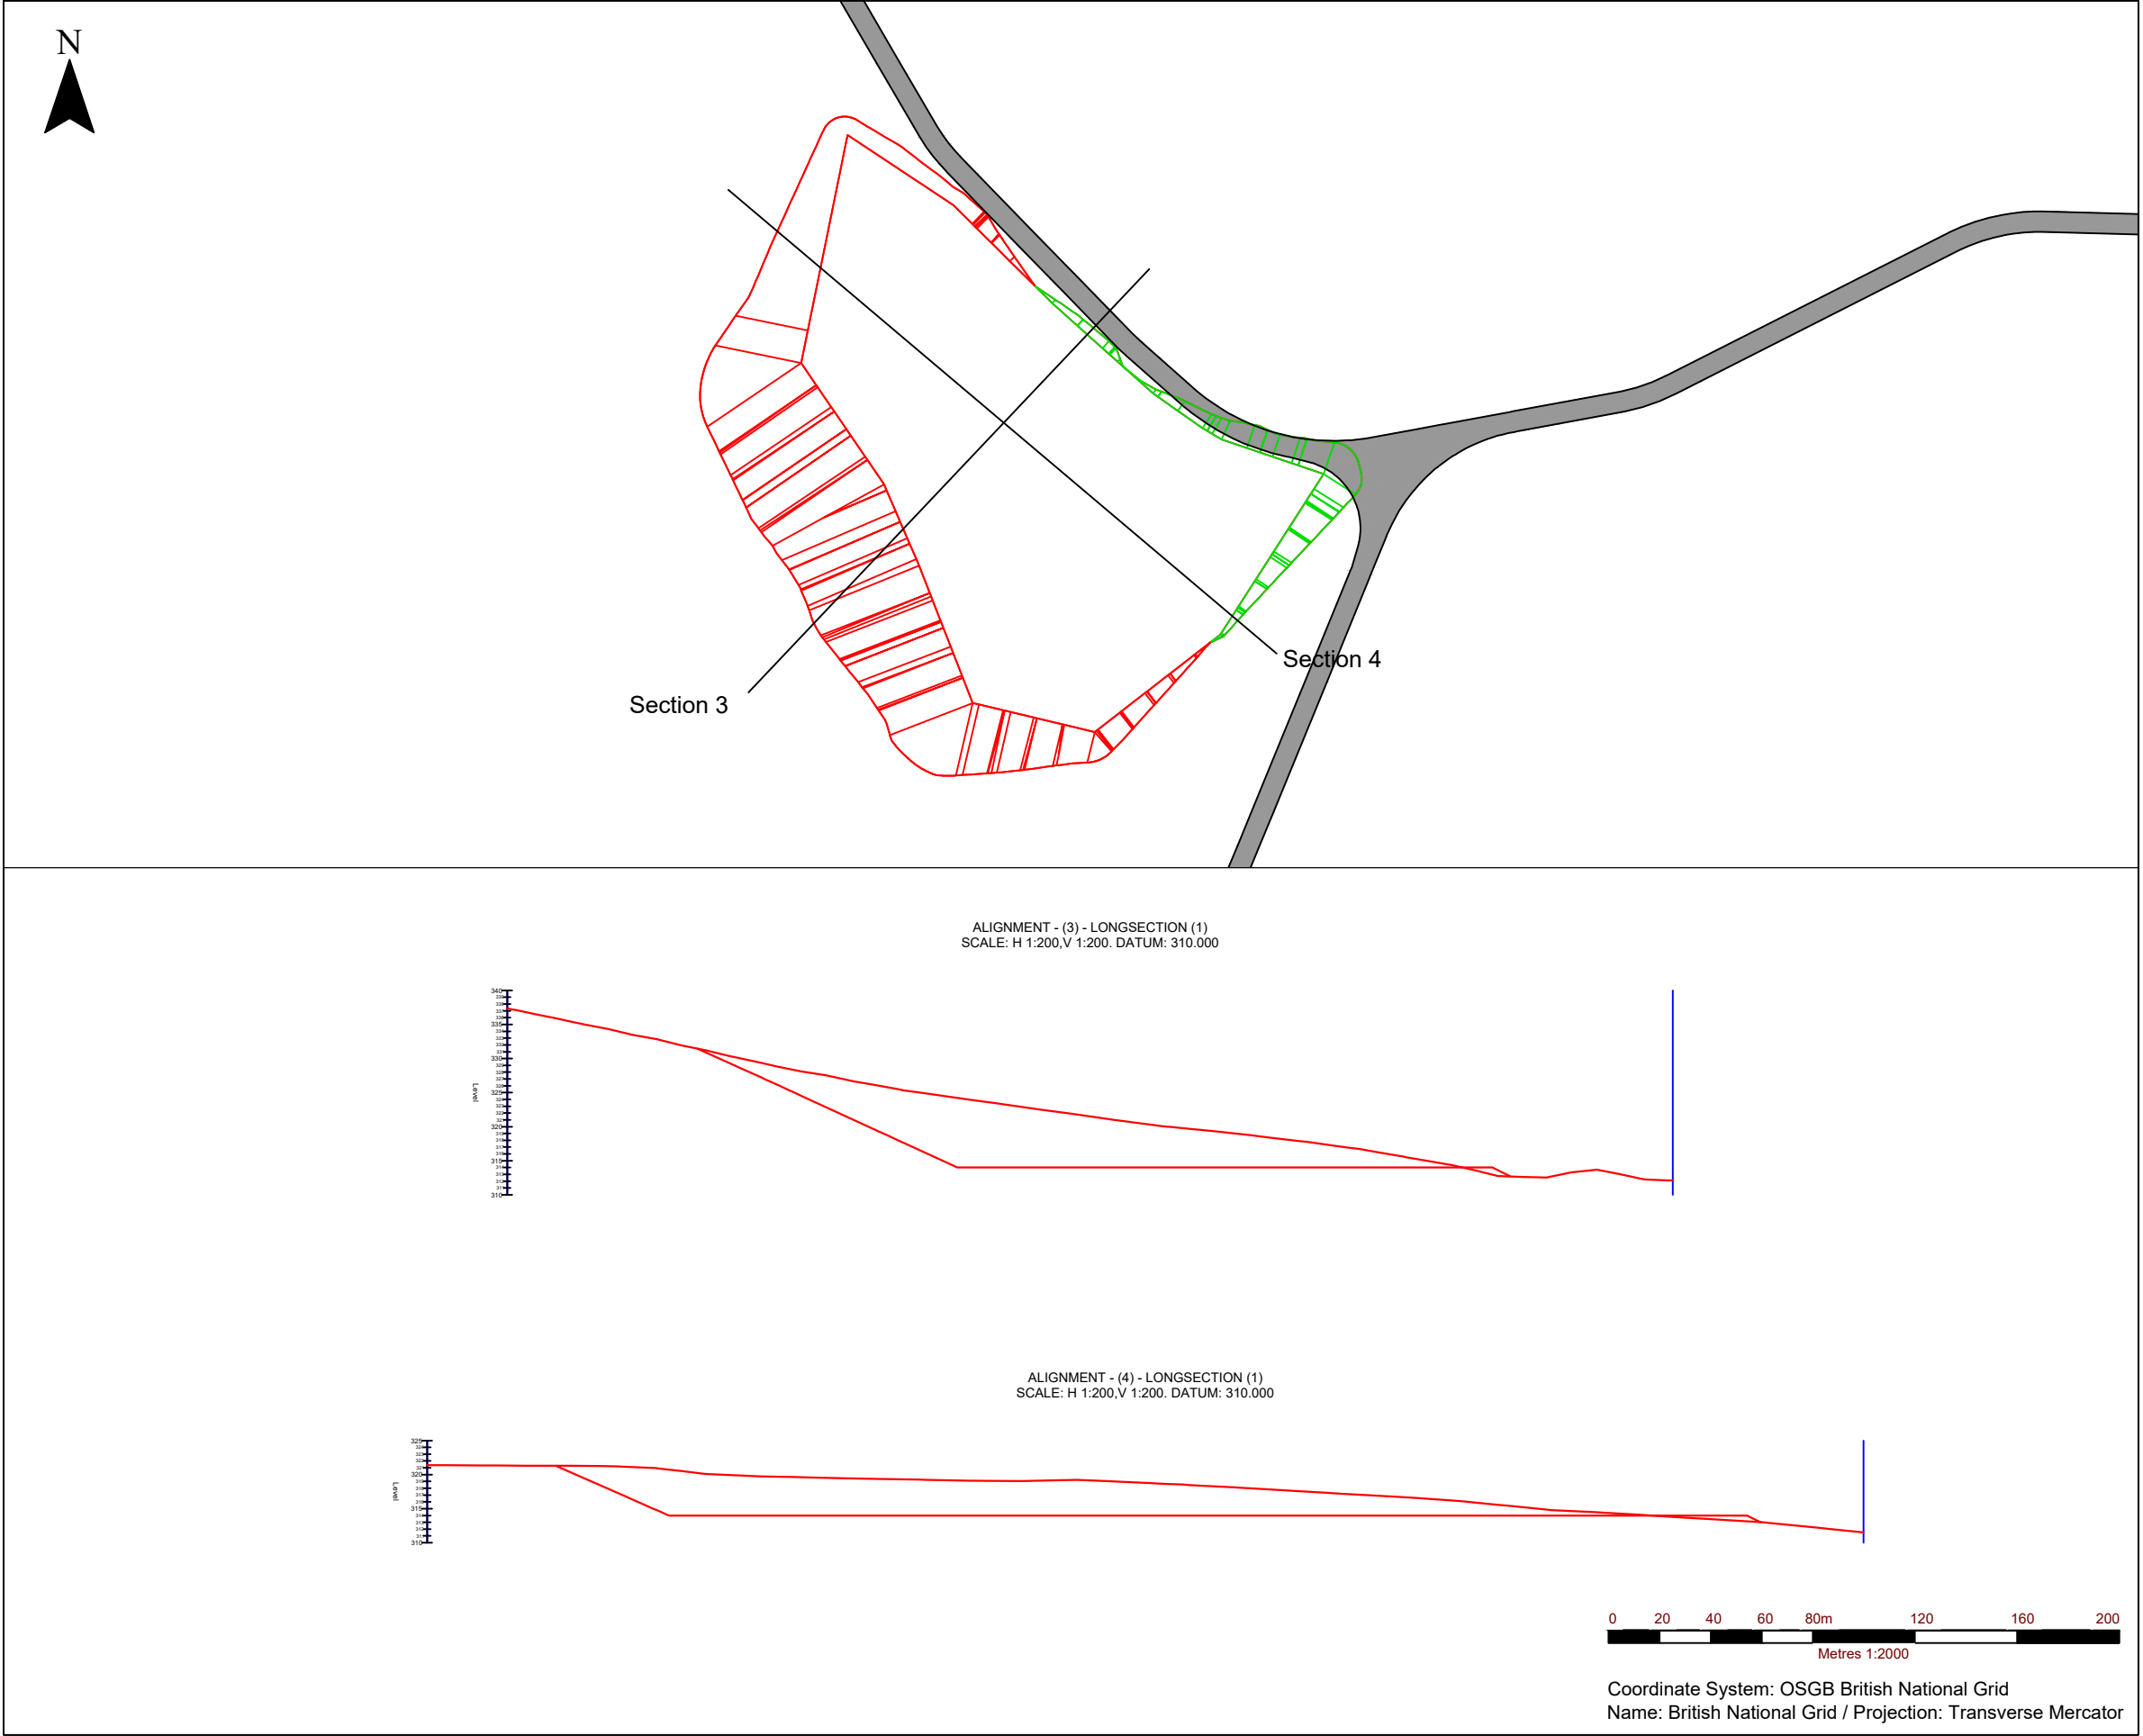

Legend:	
Title	
Borrow Pit 2 (Southern Borrow Pit)	
Project:	
Shepherds' Rig Wind Farm Section 36C	
Source:	
Pell Frischmann	
Client:	
Boralex	
Drawn by:	Checked:
TO	SML
Date:	Figure:
14/04/2025	4.21
Scale:	Revision No.
1:2000	2
Pell Frischmann	