


Figure 4.7: Indicative Access Track Cross Section

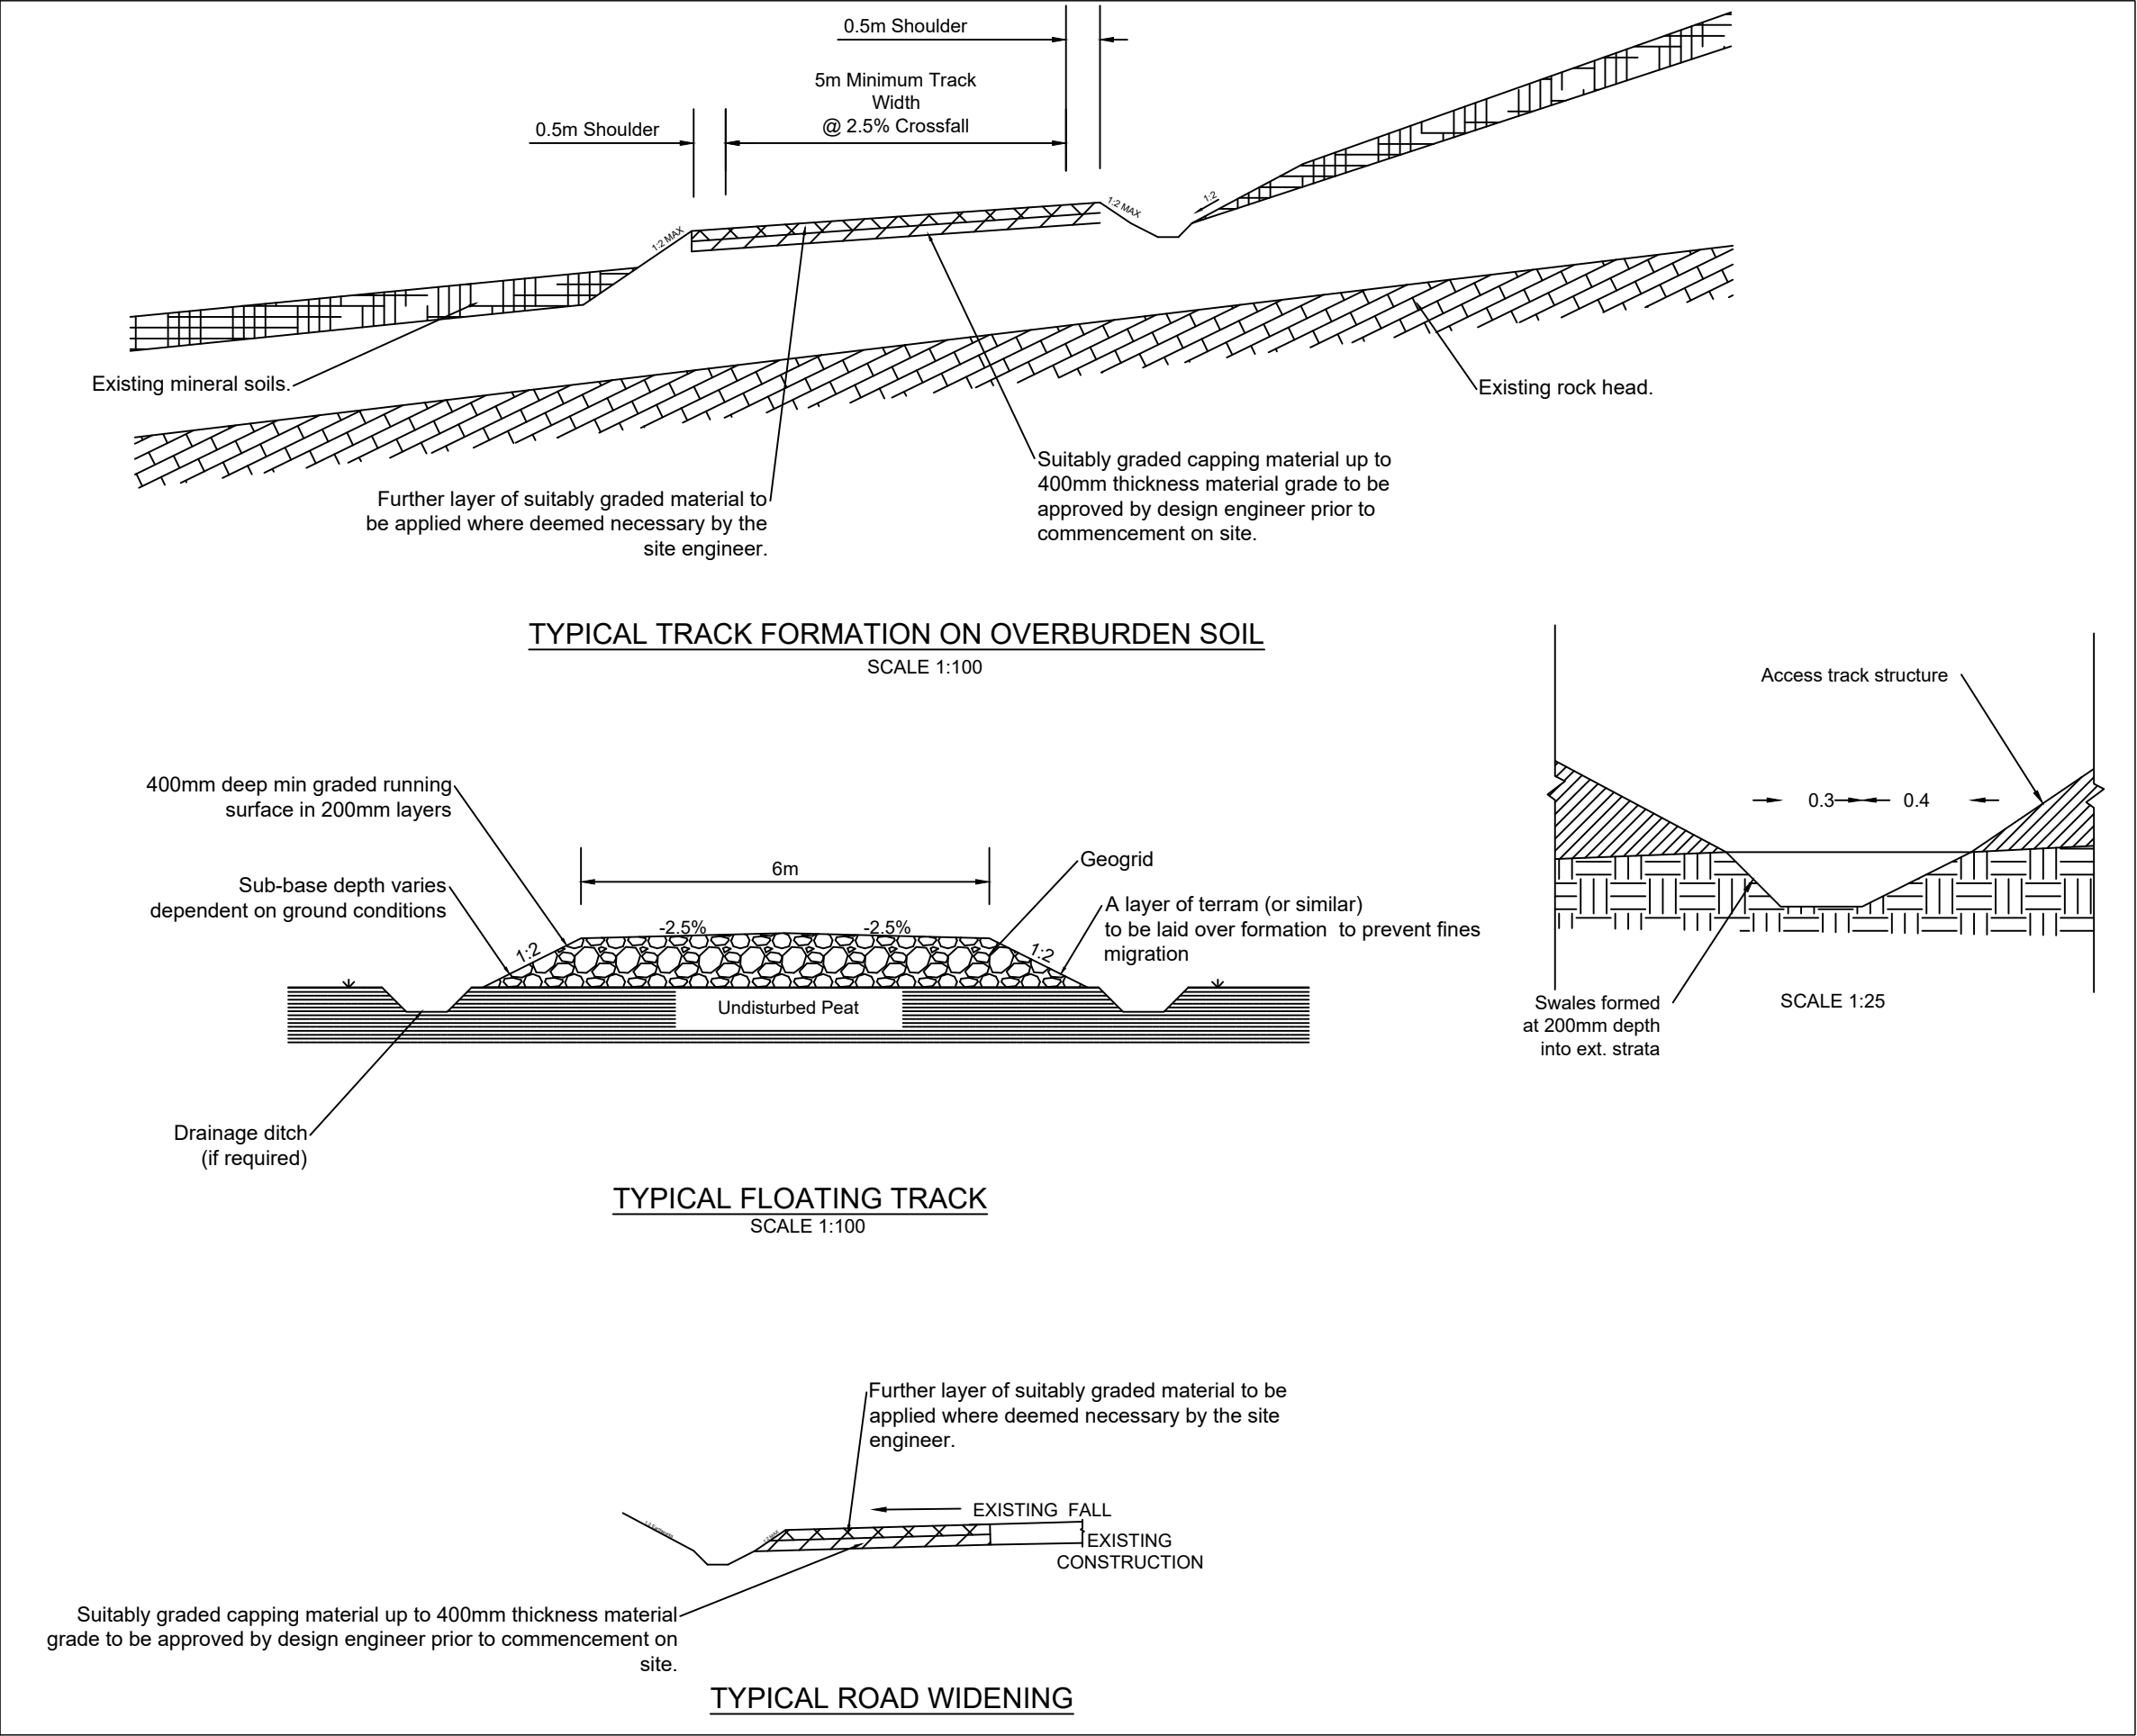

Legend:

Title	
Indicative Access Track Cross Section	
Project:	
Shepherds' Rig Wind Farm Section 36C	
Source:	
Pell Frischmann	
Client:	
Boralex	
Drawn by:	Checked:
SM	SM
Date:	Figure:
17/03/2026	4.7
Scale:	Revision No.
NTS	2

Pell Frischmann