


Figure 4.8: Track Composition



Legend:

- Site Boundary
- Access Track**
 - Existing Track to be Upgraded
 - New Track
 - New Floating Track

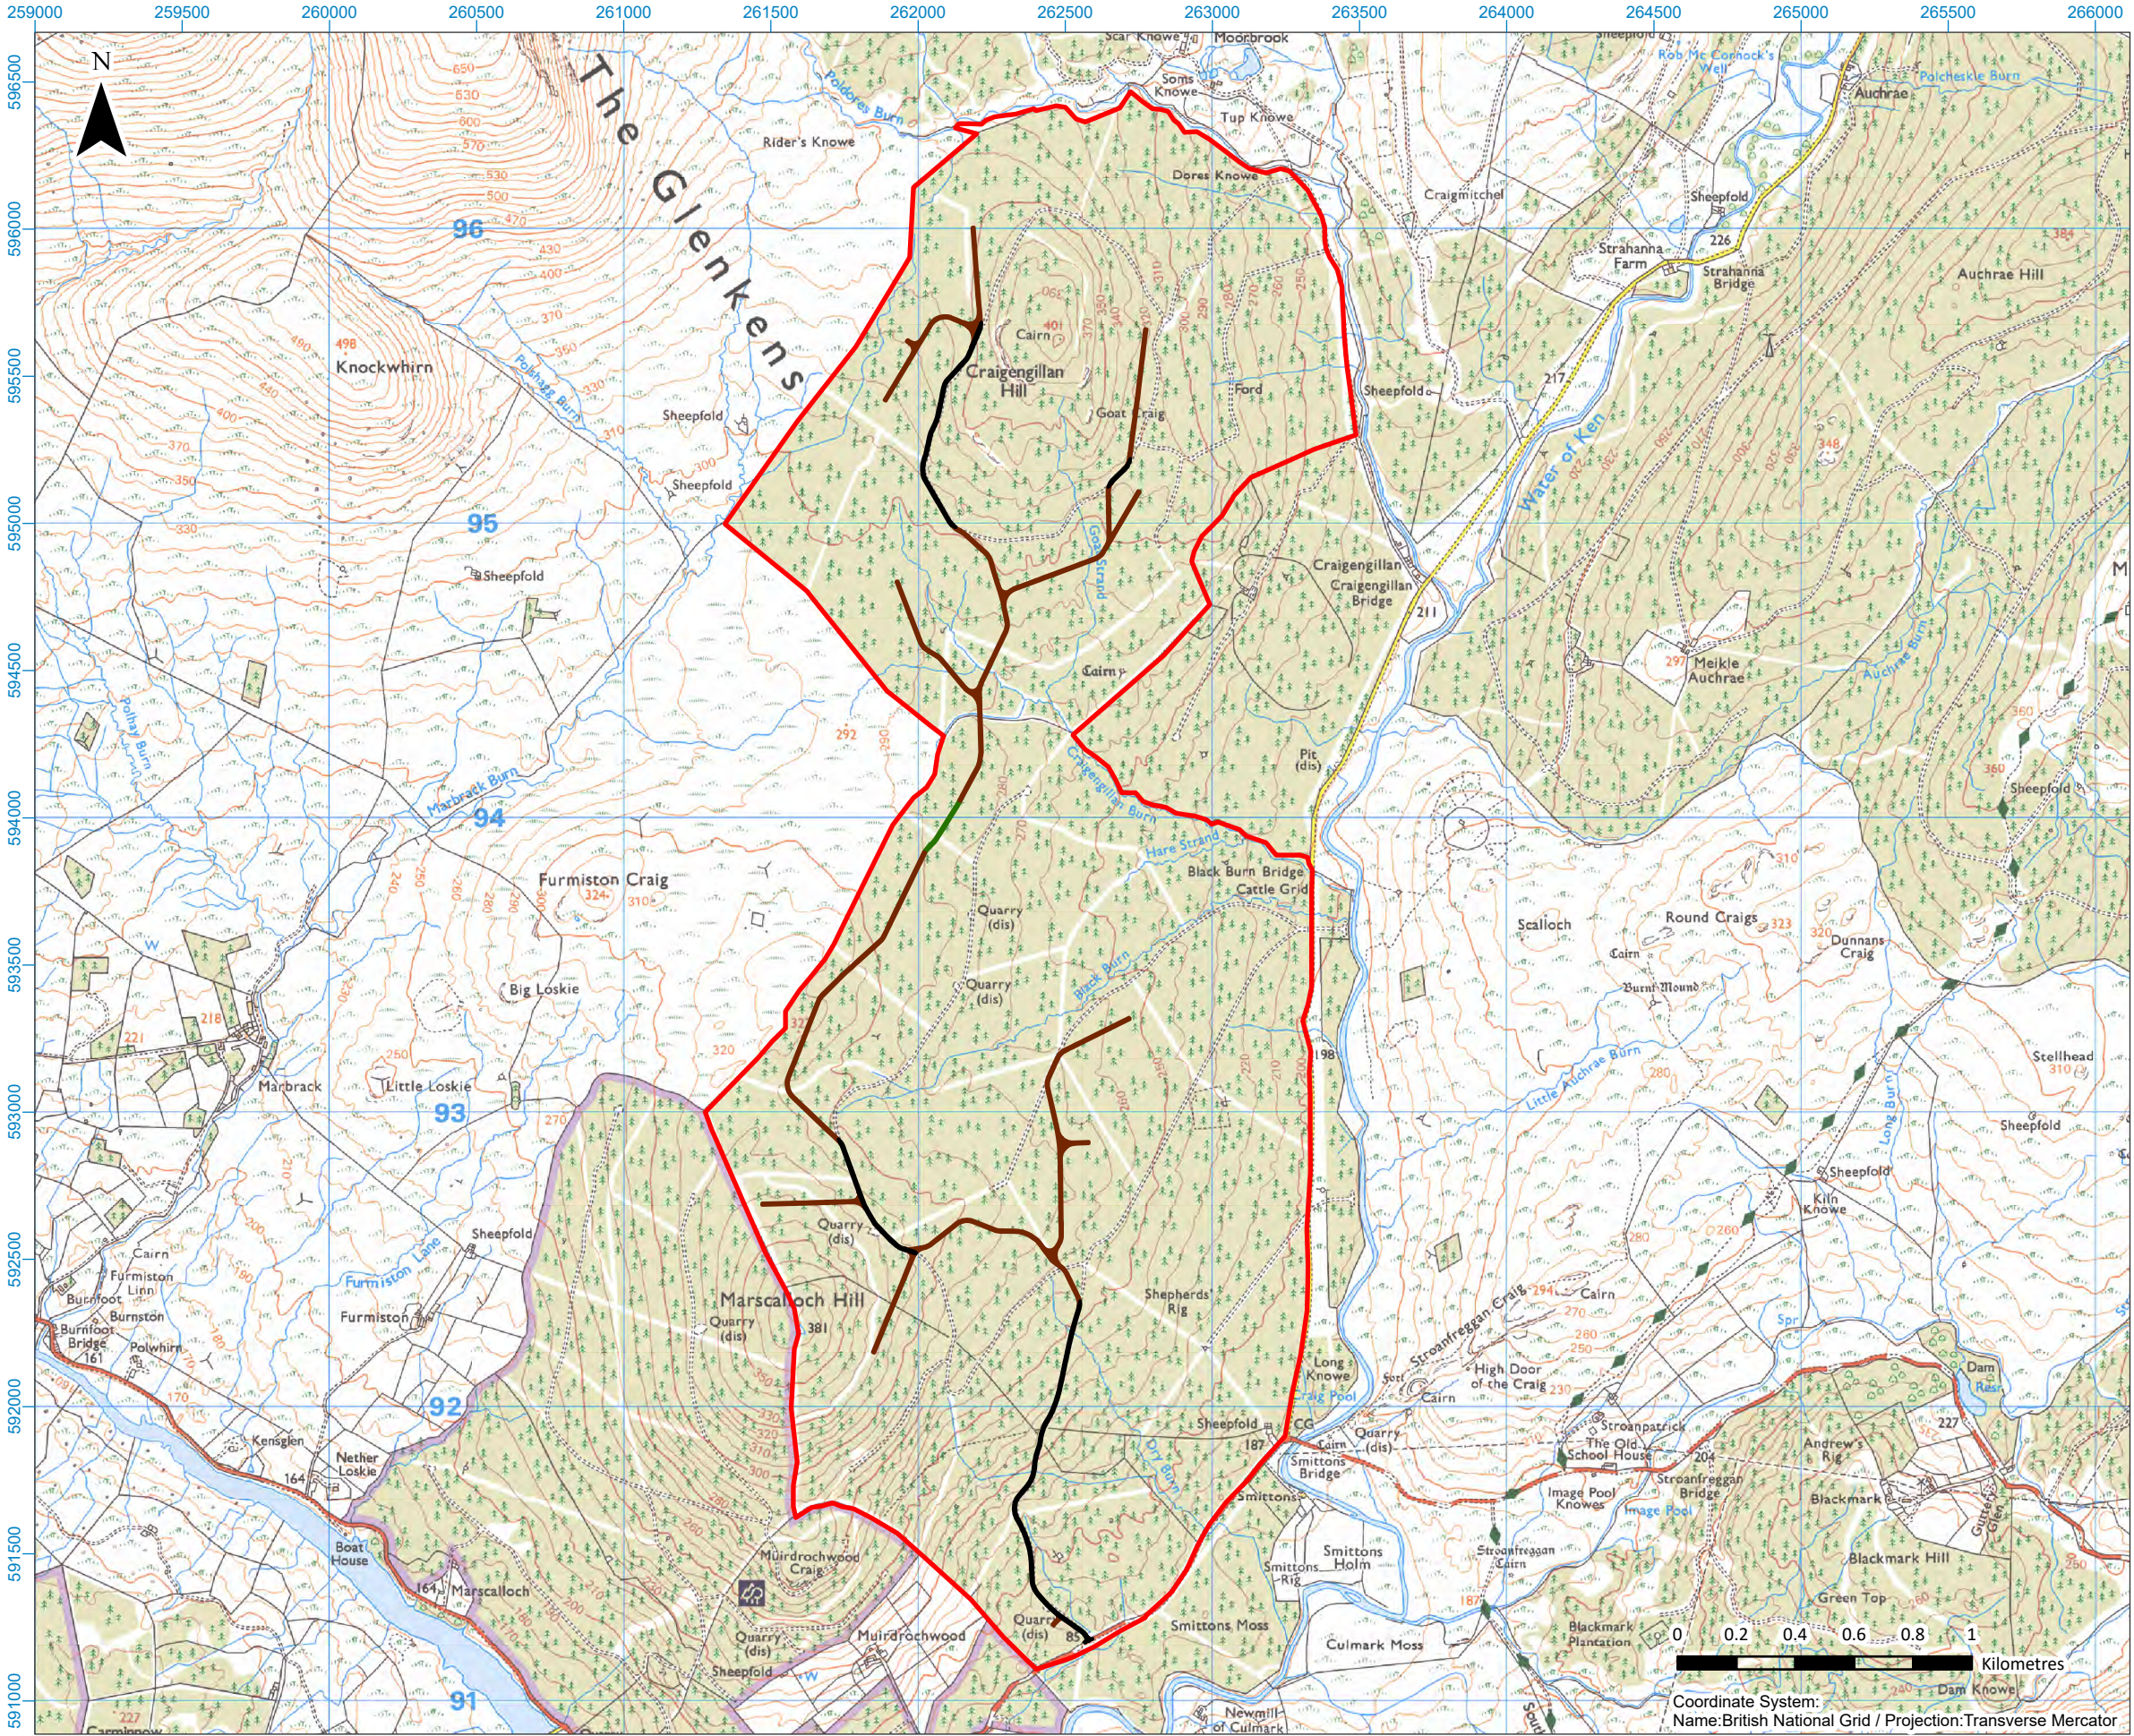

Title Track Composition	
Project: Shepherds' Rig Wind Farm Section 36C	
Source: Contains Ordnance Survey data, Crown copyright and database right 2026. Ordnance Survey 0100031673	
Client: Boralex	
Drawn by: AR	Checked: CK
Date: 14/04/2026	Figure: 4.8
Scale: 1:23,000	Revision No. 1