


Figure 7.5: Proposed Varied Development Restocking Species Plan Composition

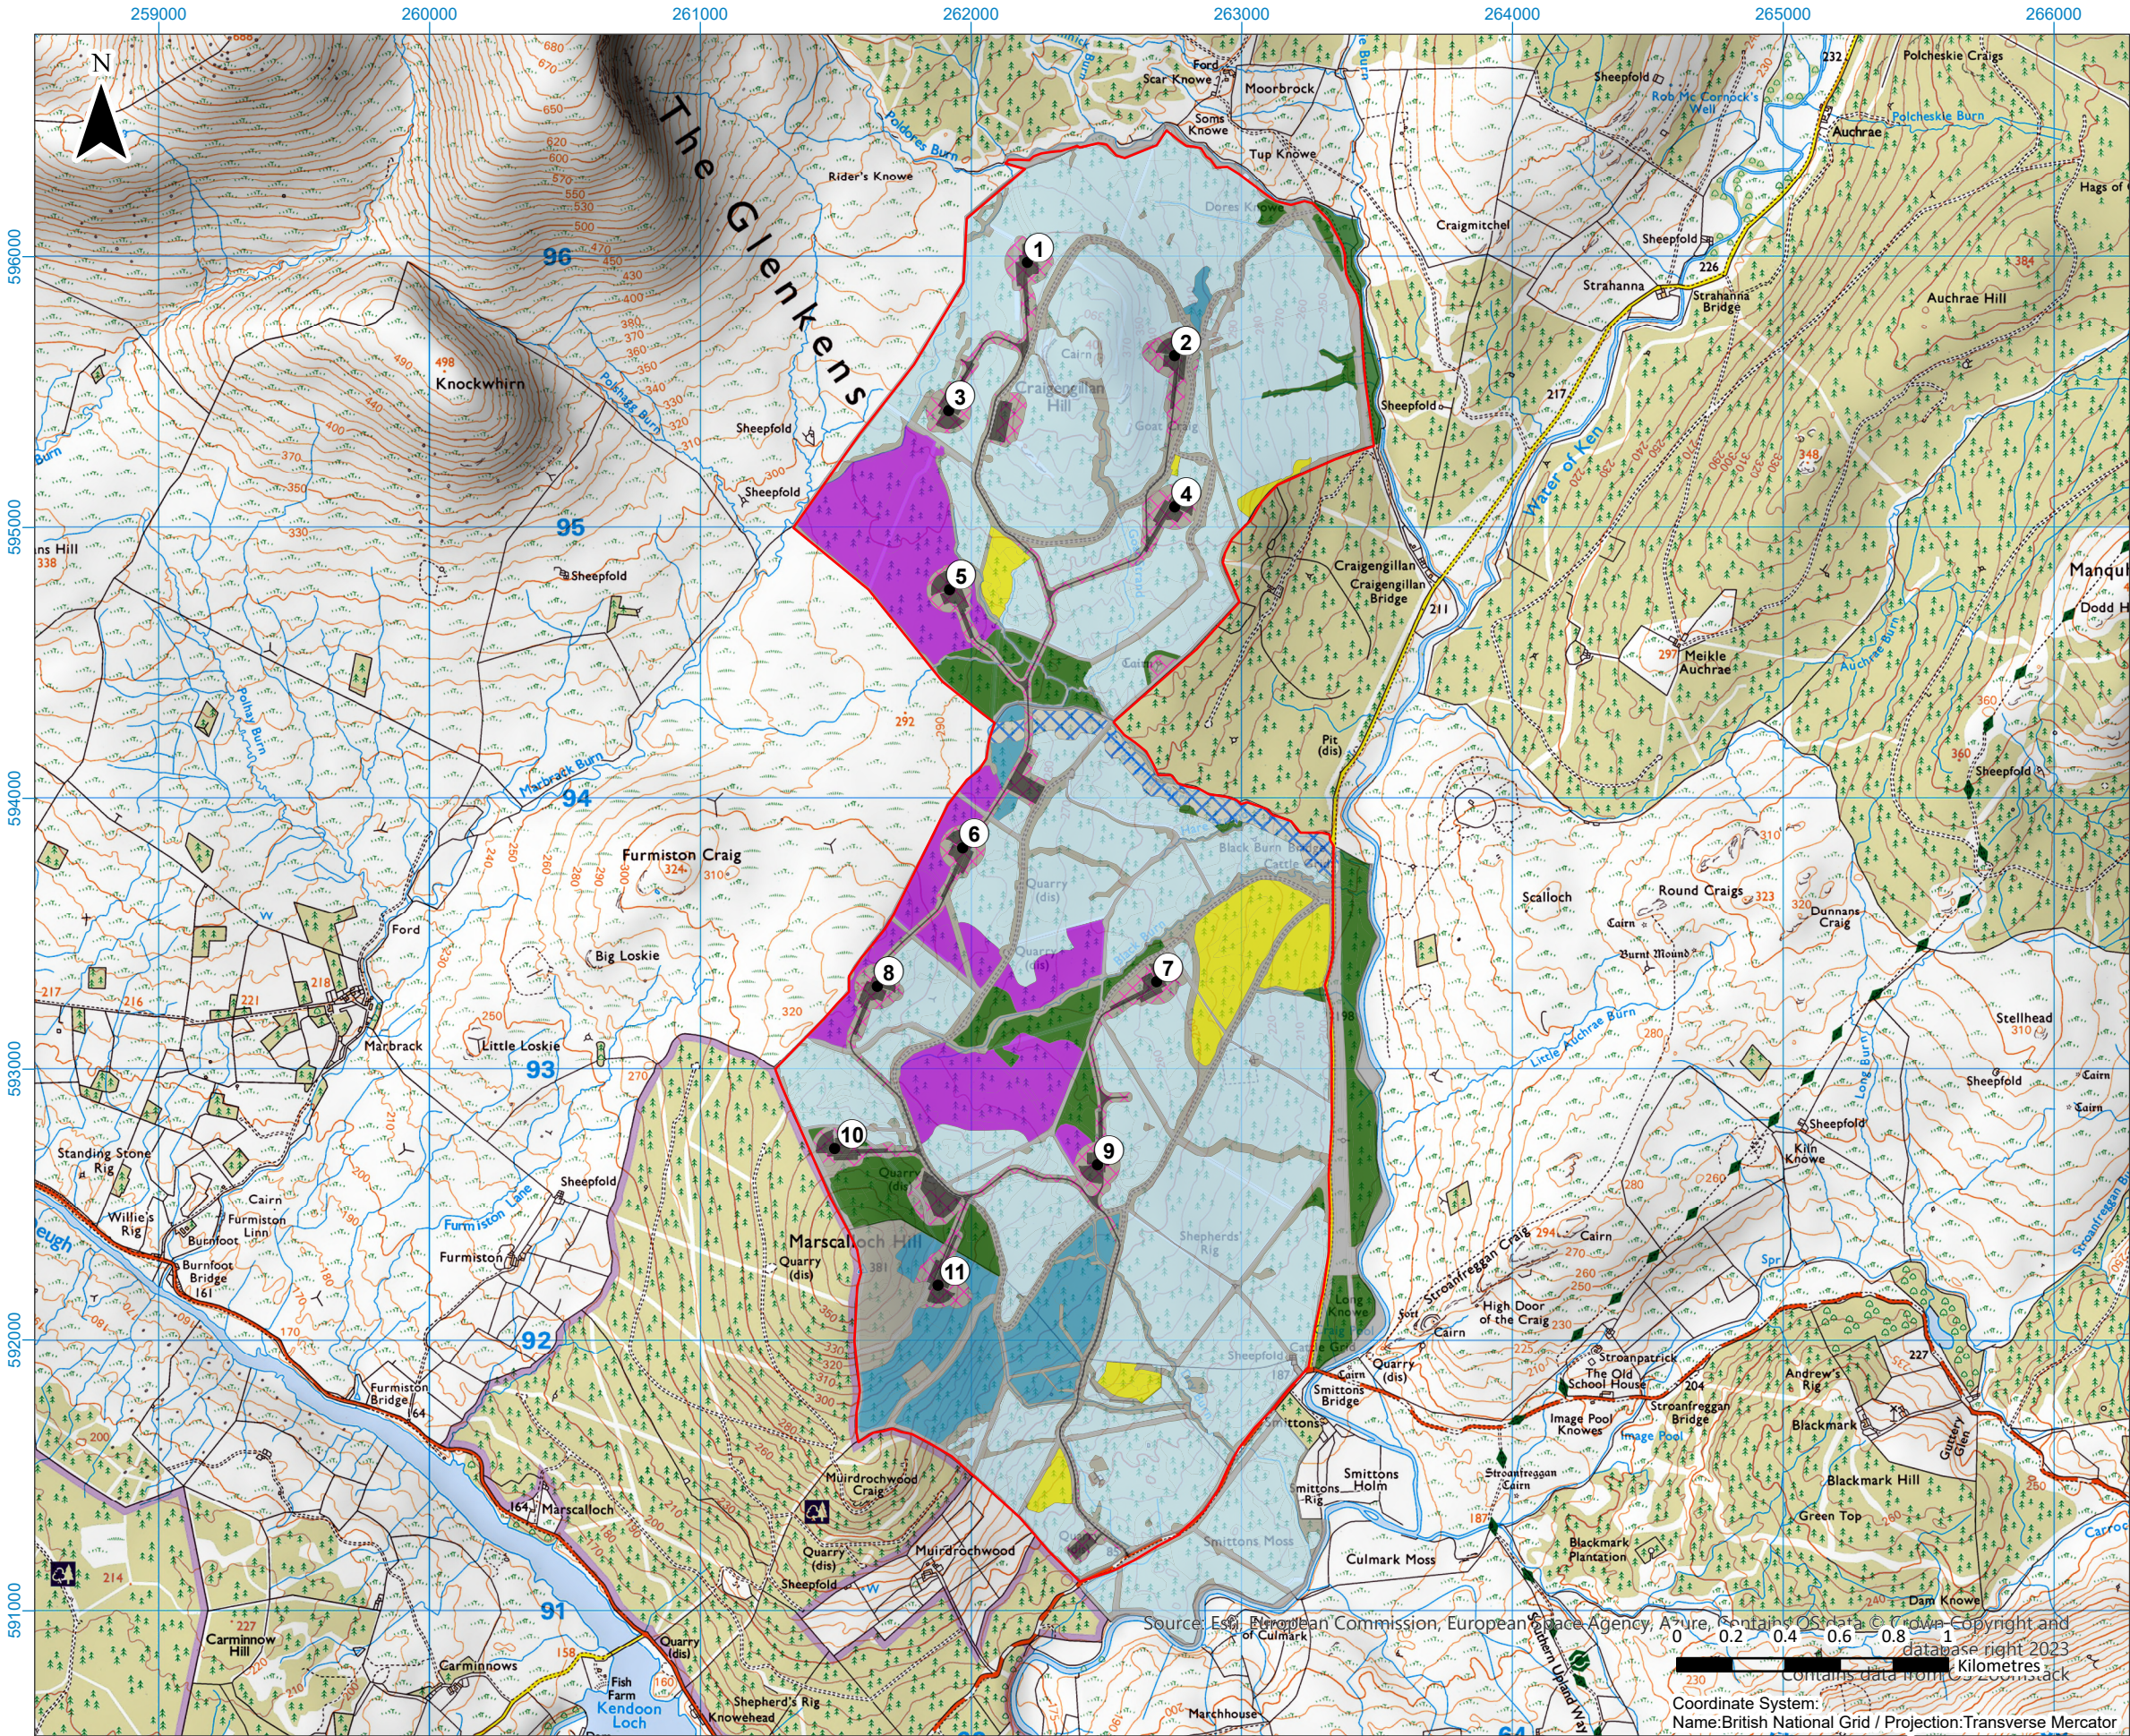

- Legend:**
- Turbines
 - Infrastructure
 - Site Boundary
 - Sitka spruce
 - Sitka spruce/Other conifer
 - Other conifer
 - Mixed broadleaves
 - Open ground
 - Forest to Bog
 - Windfarm Open ground
 - Lorg Grid Connection OHL

Title

Proposed Varied Development Restocking Species Plan Composition

Project:

Shepherds' Rig Wind Farm Section 36C

Source:

Credits: Crown Copyright. All rights reserved. 0100031673

Client: Boralex

Drawn by:	Checked:
KW	JA
Date:	Figure:
13/07/2026	7.5
Scale:	Revision No.
1:25,000	01