



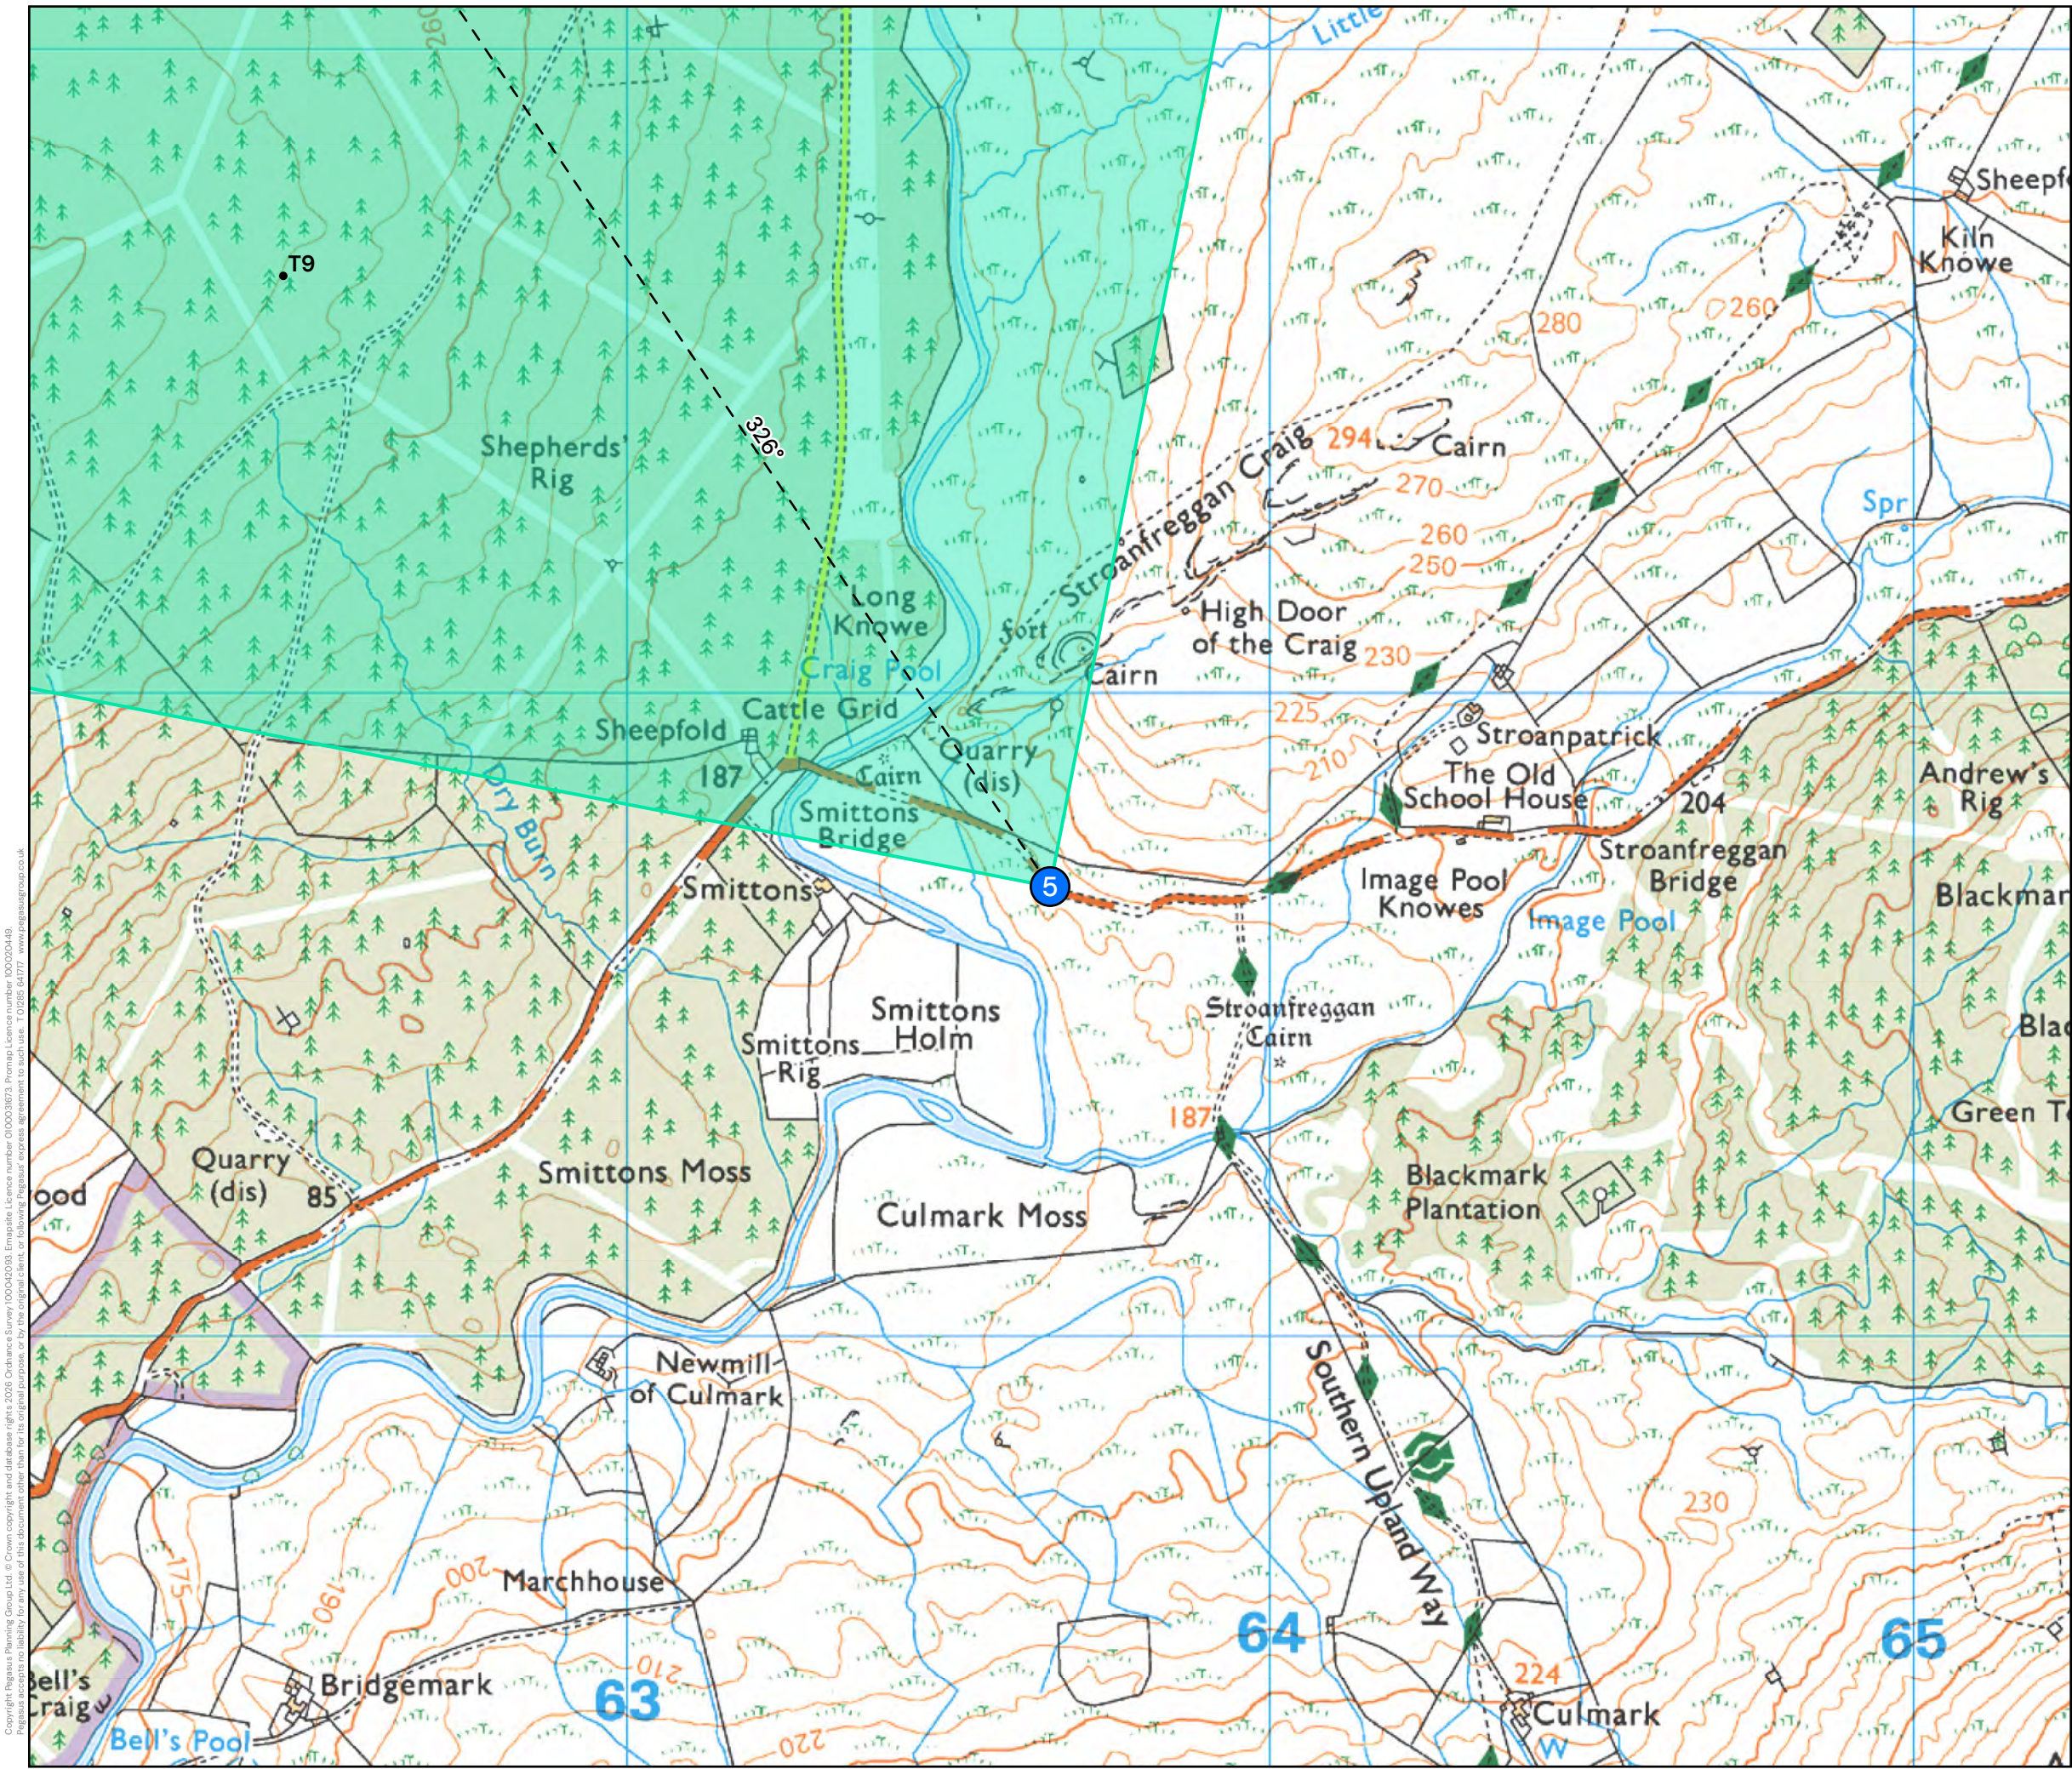

KEY

- Viewpoint
- Turbine Layout
- Centre Bearing for Visualisation
- Panorama and Cumulative Wireline 90° HFOV

Notes:
Easting – 263659
Northing – 591698

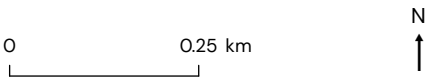

CHVPO5 Figure 11.7: Wireline towards SM1095
Stroanfreggan Craig Fort from B729

Shepherds' Rig Wind Farm Section 36C

Client:	Boralex
Drawn By: MW/CS	Checked: DG
Date: 01/05/2026	Drawing Number P24-0380_EN_53_13
Scale: 1:10,000@A3	Revision: C

